



GENERAL NOTES

1. For reinforcement details, see Standard Drawing 609-RCBA-03 for square RCBA's and Standard Drawing 609-RCBA-04 for skewed RCBA's.
- 2 Terminal joint elevation shall match elevation of adjacent PCCP and RCBA.
- 3 Depth d_A must equal d_P . However, if d_P is less than 300, d_A must be 300.
- 4 Limits of polyethylene bond breaker.
5. All reinforcing bars in the reinforced concrete bridge approach shall be epoxy coated.

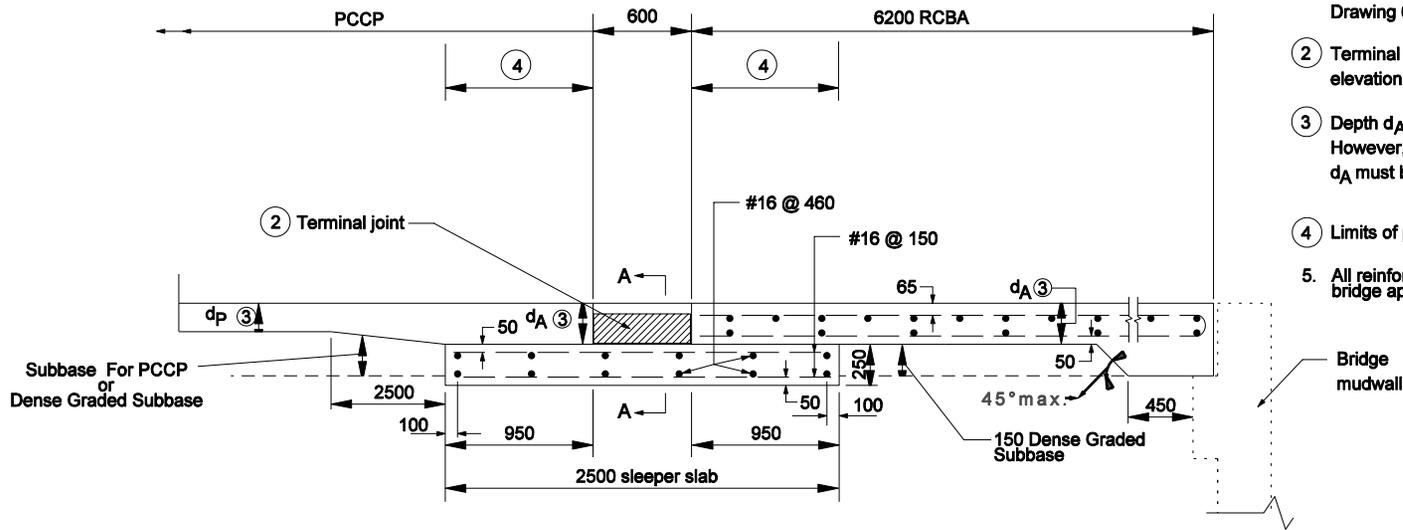


TERMINAL JOINT FOR PCCP AT BRIDGE STRUCTURE

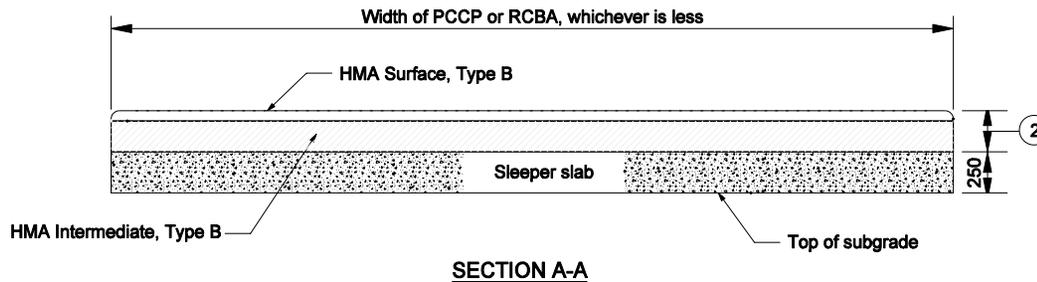

All Dimension are in mm unless otherwise specified

INDIANA DEPARTMENT OF TRANSPORTATION
**REINFORCED CONCRETE BRIDGE
 APPROACH AND TERMINAL JOINT
 FOR USE WITH PCCP**
 MARCH 2004

STANDARD DRAWING NO. 609-RCBA-02

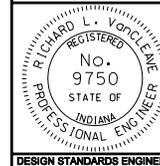

/s/ Richard L. VanCleave 3-01-04
 DESIGN STANDARDS ENGINEER DATE

/s/ Richard K. Smutzer 3-01-04
 CHIEF HIGHWAY ENGINEER DATE

DESIGN STANDARDS ENGINEER