

Indiana Department of Environmental Management Office of Water Quality - Wetlands Section

Publication Date: February 14, 2024

> Closing Date: March 6, 2024

IDEM ID Number: 2024-47-32-MPY-A

PUBLIC NOTICE


Corps of Engineers ID Number: LRL-2023-743-JDE

To all interested parties: This letter shall serve as a formal notice of the receipt of an application for **Section 401 Water Quality Certification** by the Indiana Department of Environmental Management (IDEM). The purpose of the notice is to inform the public of active applications submitted for water quality certification under Section 401 of the Clean Water Act (33 U.S.C. § 1341) and to solicit comments and information on any impacts to water quality related to the proposed project. IDEM will evaluate whether the project complies with Indiana's water quality standards as set forth at 327 IAC 2.

1. Applicant:	Todd Cavender Indianapolis Airport Authority 7800 Col. H. Weir Cook Memorial Drive Indianapolis, IN 46241	2. Agent:	Dustin Jennings Shrewsberry and Associates 7321 Shadeland Station Way Indianapolis, IN 46256
3. Project Location:	Latitude: 39.73902 Approximately 0.4 miles directly near Danville, IN, Hendricks Co		4185 tion of S CR 300 E and CR 150 S,
4. Affected Waterbody:	Wetlands affiliated with the Wes	t Fork White Lick Cr	eek basin.
5. Project Description:	property to discourage the prese proposes to impact 0.49 acre of linear feet of drainpipe beneath that borders the north side of C the purchase of 0.98 acre we	ence of wildlife within of wetland through t existing wetland wh R 150 S. The applic etland credit from	ater on the Hendricks County Airport the runway's flight line. The applicant the installation of approximately 520 ich will outlet into the existing stream cant will mitigate for impacts through the Indiana Department of Natural eam and Wetland Mitigation Program
Comment Period:	project may do so by the closing da	te noted above. Only or roject on water quality	formation relevant to the aforementioned comments or information related to water can be considered by IDEM in the water
Public Hearing:	to water quality in connection with should be submitted within the com	the project detailed i ment period to be co ring as specifically as	earing be held to consider issues related n this notice. The request for a hearing nsidered timely. The request should also s possible to assist IDEM in determining
Questions?	or by e-mail at mpyoder@idem.in.g and reference the IDEM project ide	ov. Please address al entification number list	Yoder, Project Manager, at 317-473-0241 I correspondence to the project manager ted on this notice. Indicate if you wish to s and inquiries may be forwarded to:
	Indiana Department of Environmen 100 North Senate Avenue MC65-42 WQC IGCN 1255 Indianapolis, Indiana 46204-2251 FAX: 317-232-8406	tal Management	

INDIANAPOLIS AIRPORT AUTHORITY


HENDRICKS COUNTY AIRPORT DRAINAGE IMPROVEMENTS Q-23-016

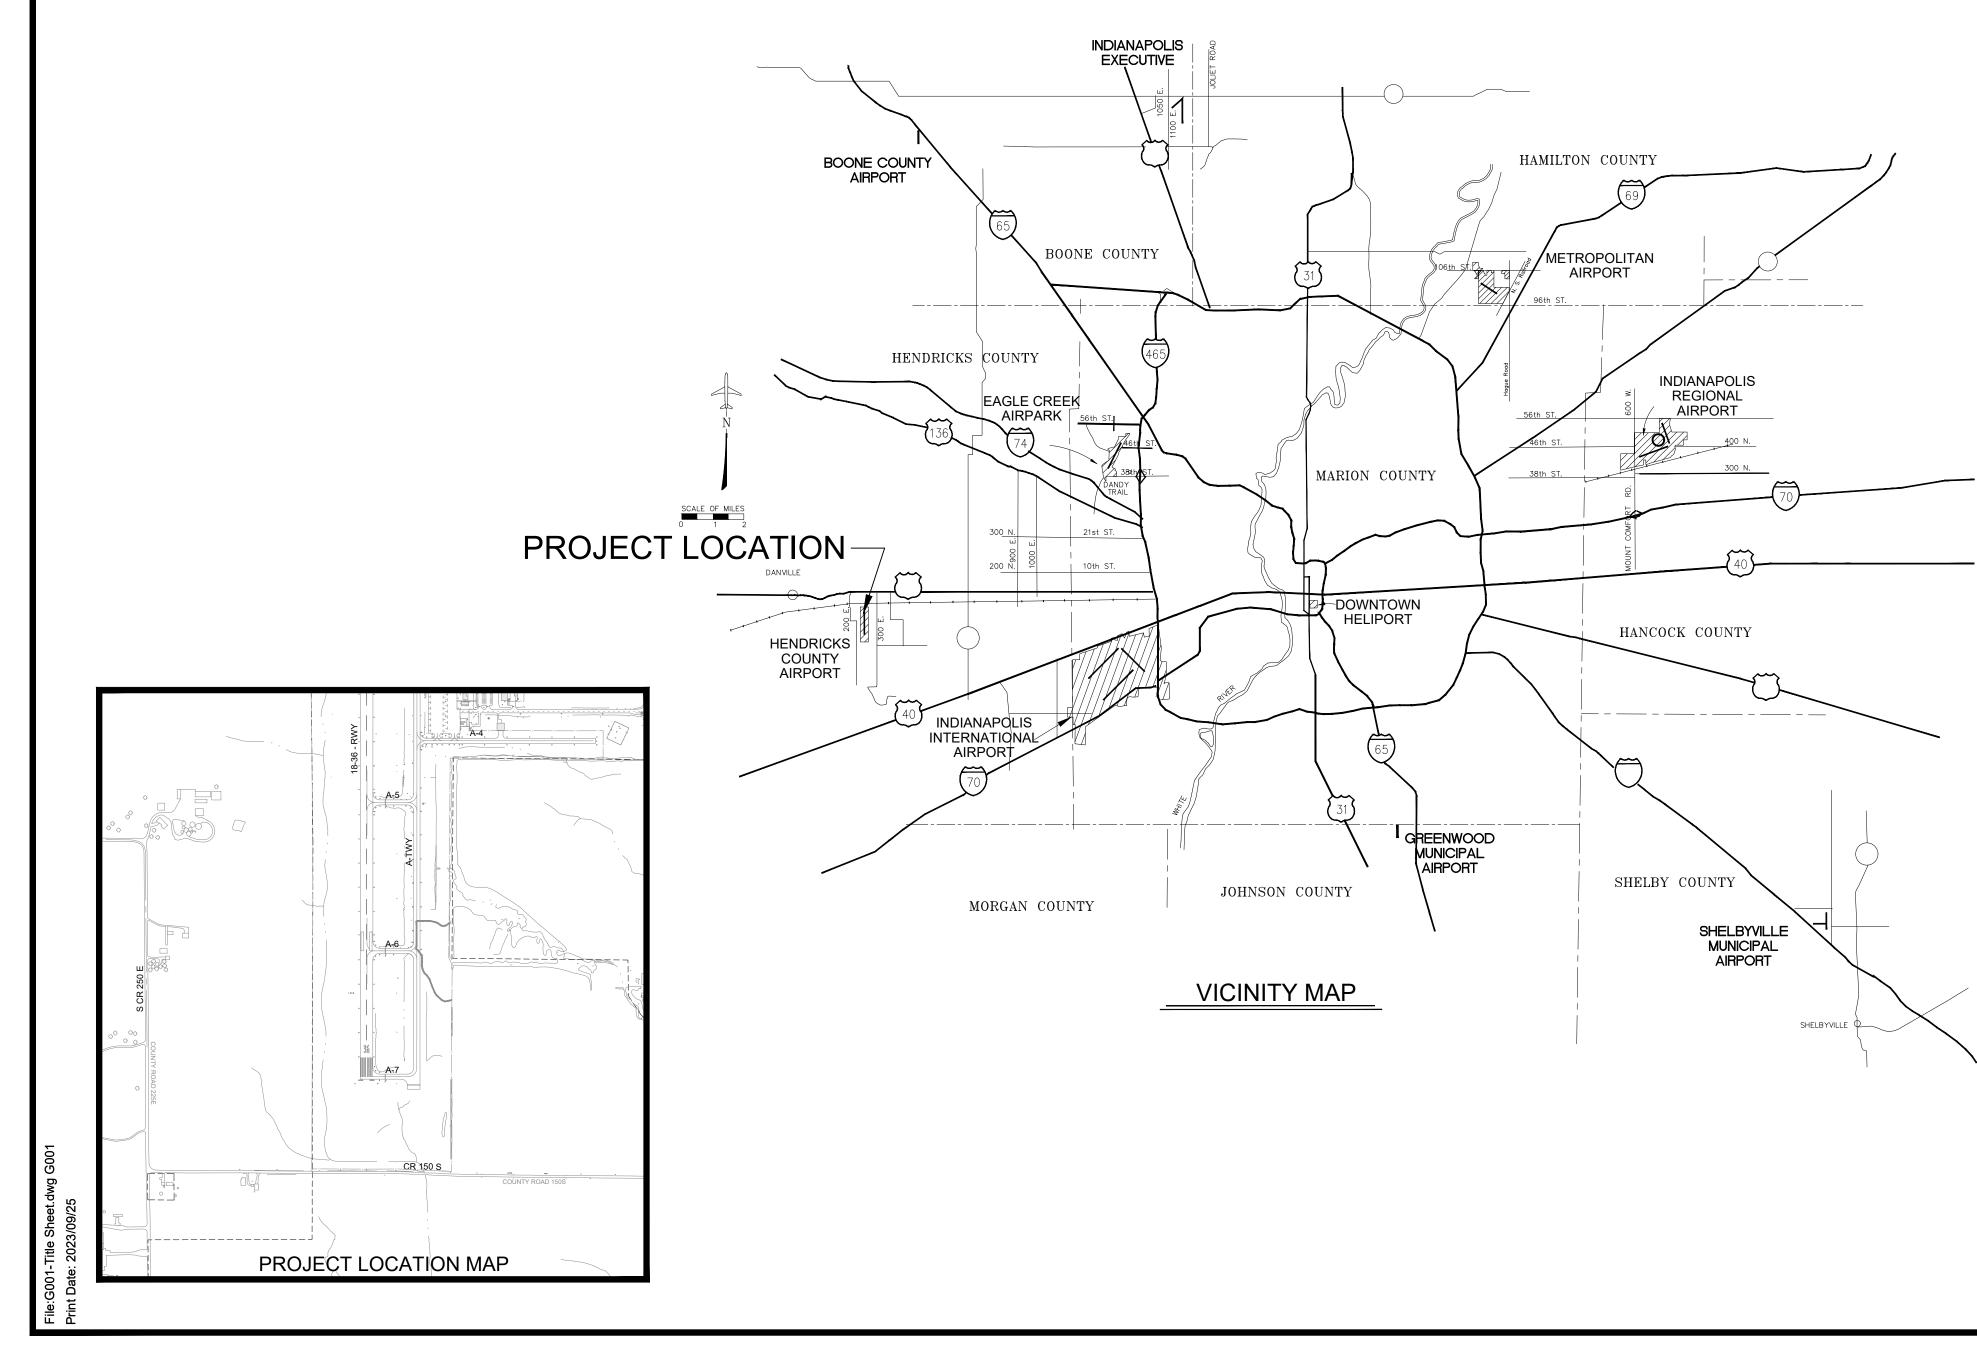


Sheet List Table			
Drawing No.	Sheet Title		
G001	COVER SHEET		
C100	SCOPE OF WORK AND SAFETY PLAN		
C101	STORM PLAN AND PROFILE		
C102	SITE DETAILS		
C103	SITE DETAILS		
C104	EROSION CONTROL PLAN		
C105	EROSION CONTROL NOTES		
	Drawing No. G001 C100 C101 C102 C103 C104		

Indianapolis Airport Authority				
S UB:	shrewsberry			
DATE: 09/26/2023 DRAWN BY KTT REV. DATE				
CENTIFICATION	PROLECT: DRAINAGE IMPROVEMENTS HENDRICKS COUNTY AIRPORT NO NO NO NO NO NO NO NO NO NO			
25 SEPTEMBER 2023 DRAWING NO. GOO1 SHEET NO. 1 OF 7 IAA PROJECT NUMBER: Q-23-016				

SHREWSBERRY 7321 SHADELAND STATION, SUITE 160 INDIANAPOLIS, IN 46256 PHONE: 317-841-4799 FAX: 317-841-4790

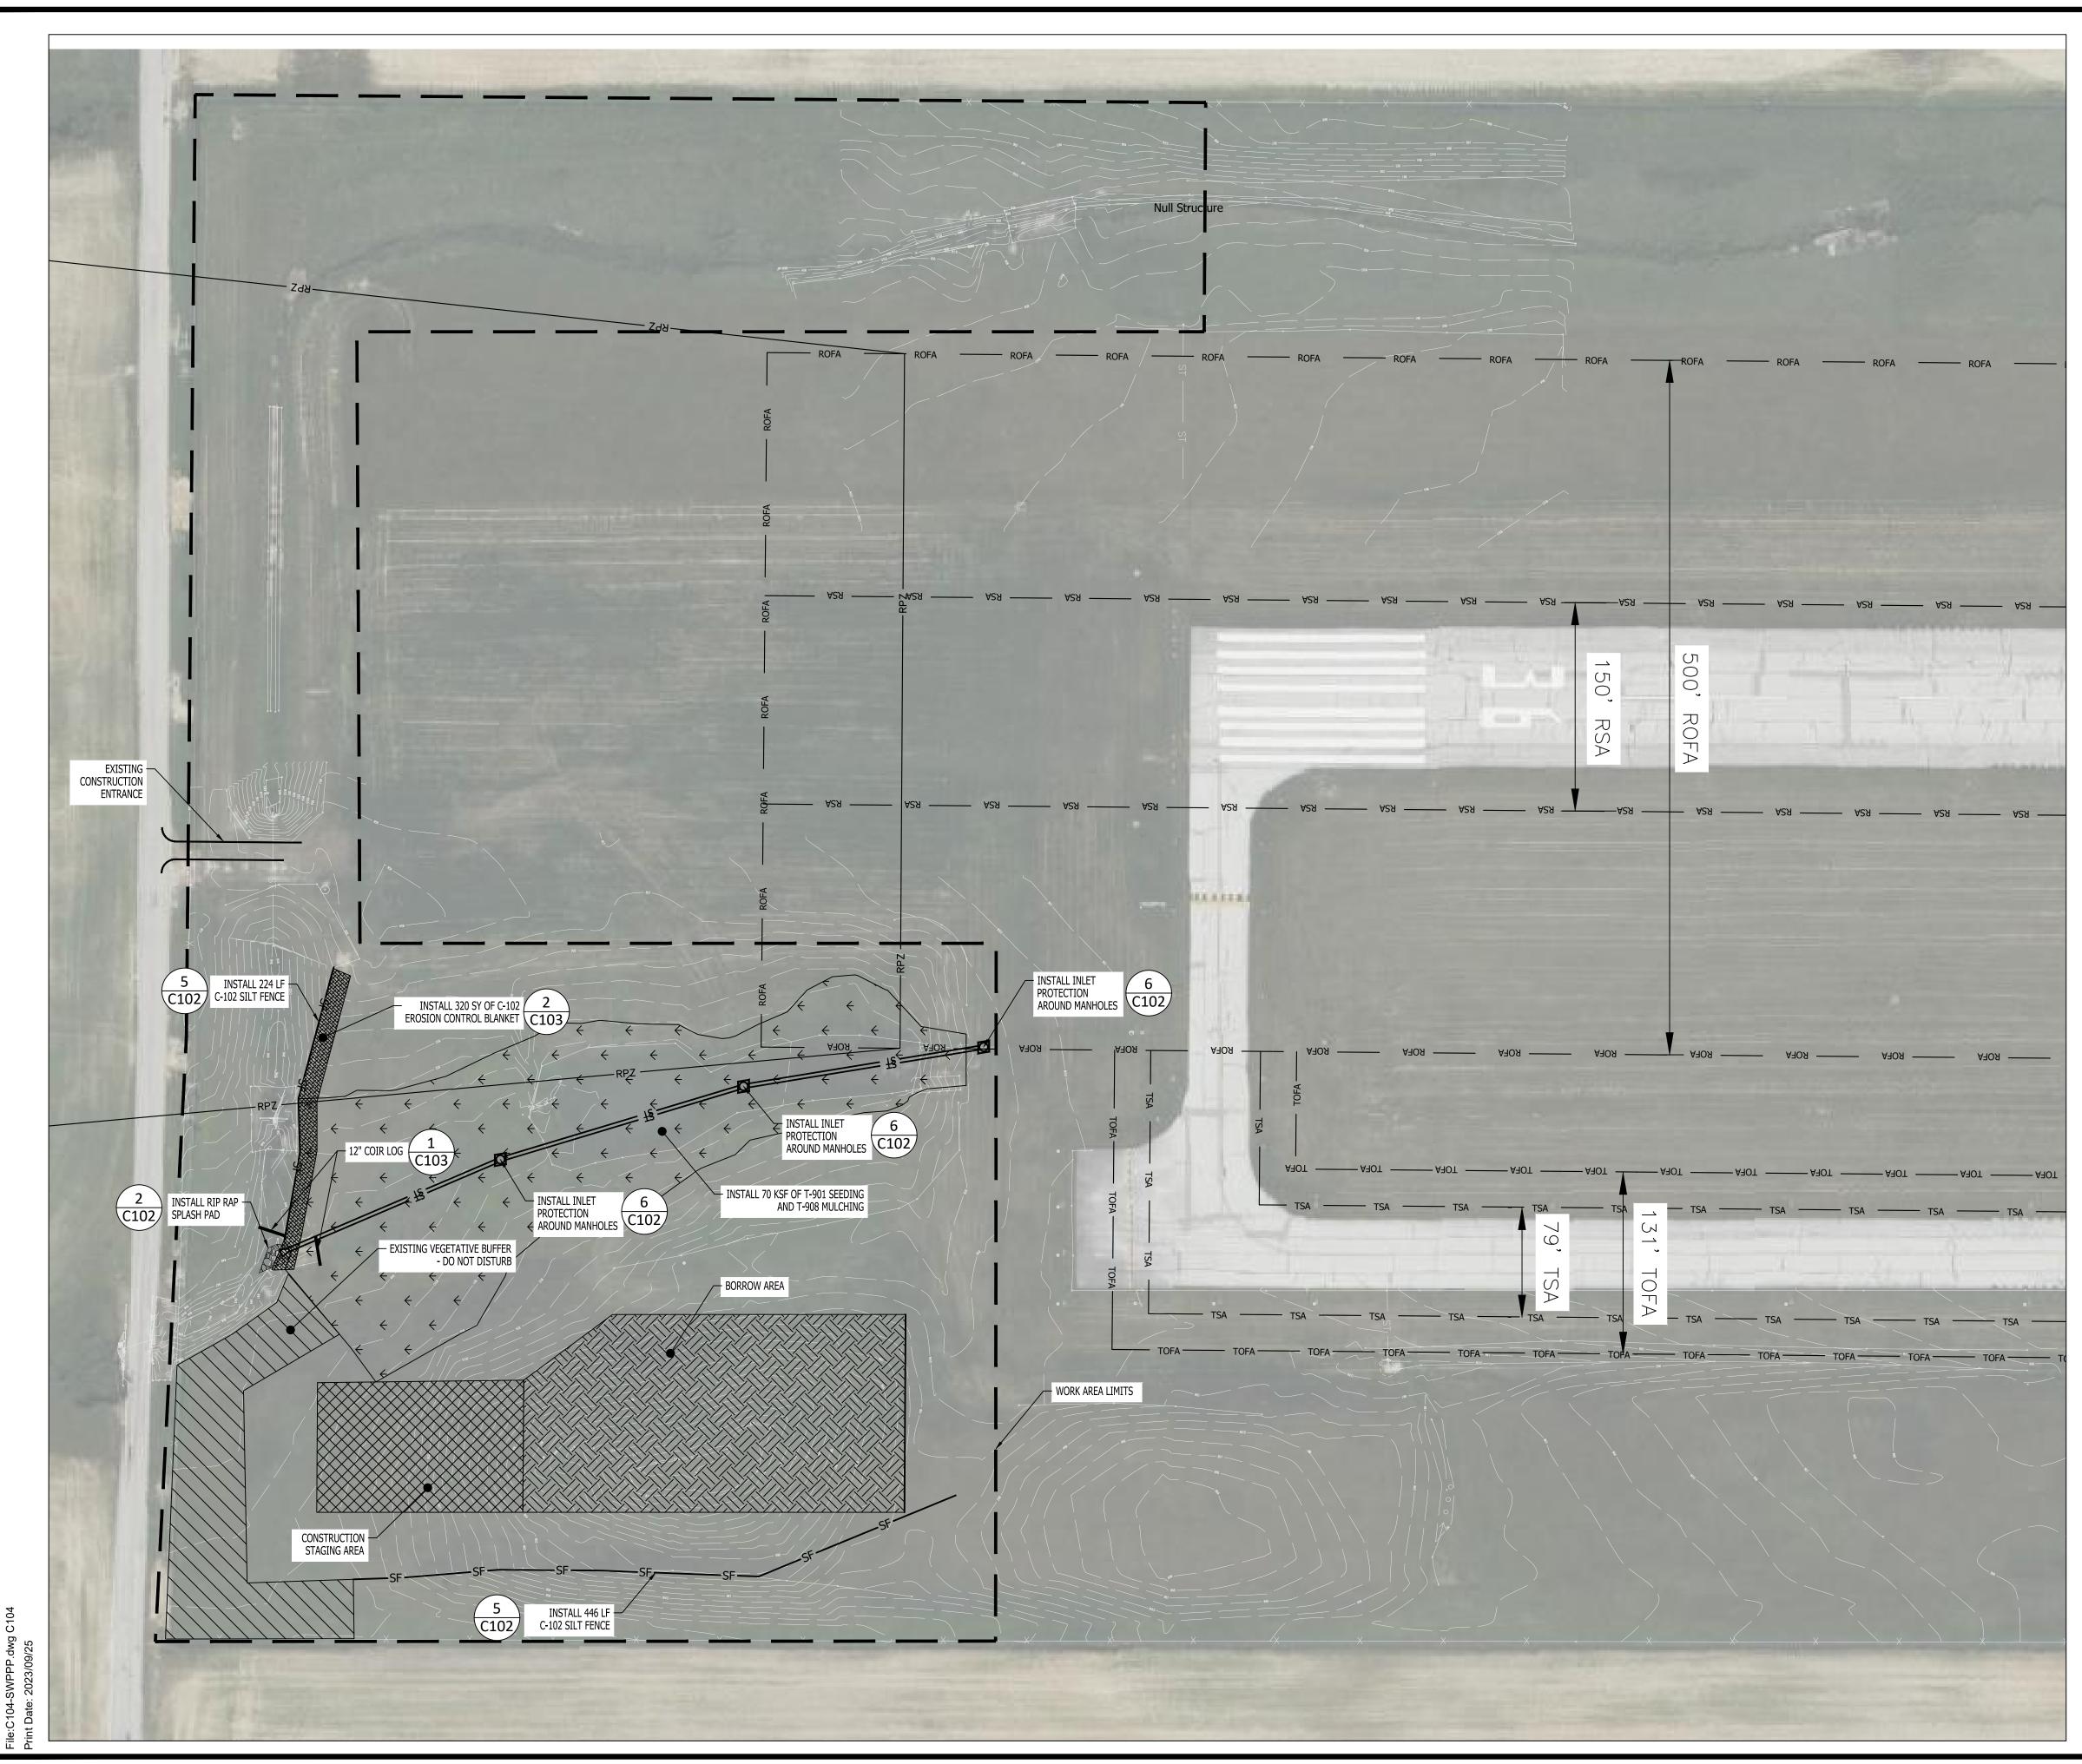

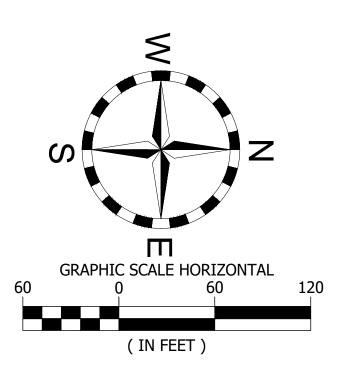

LEGEND

-> <
X
RPZ
ROFA
RSA
TOFA
TSA
FS
$\leftarrow \leftarrow \leftarrow$

PROJECT WORK AREA
CONTRACTOR STAGING AREA
BORROW AREA
CONTRACTOR HAUL ROUTE
EXISTING AIRFIELD SECURITY FENCE
RUNWAY PROTECTION ZONE
RUNWAY OBJECT FREE AREA
RUNWAY SAFETY AREA
TAXIWAY OBJECT FREE AREA
TAXIWAY SAFETY AREA
FILTER SOCK
EROSION CONTROL BLANKET
VEGETATION BUFFER
SEEDING AND MULCHING

NOTES:

- 1. CONTRACTOR SHALL SEED AND MULCH ALL AREAS DISTURBED BY CLEARING.
- 2. CONTRACTOR SHALL REGRADE ANY RUTS OR GROUND DISTURBANCES AS A RESULT OF CONTRACTOR OPERATIONS. COST TO RESEED AND MULCH THESE AREAS SHALL BE CONSIDERED INCIDENTAL.
- 3. CONTRACTOR SHALL SEED AND MULCH BORROW STOCKPILE ONCE GRADING AND TOPSOILING HAS BEEN COMPLETED. SEEDING FOR THIS AREA SHALL BE CONSIDERED INCIDENTAL TO OTHER WORK ITEMS.
- 4. CONTRACTOR SHALL TAKE CARE AS TO NOT DISTURB THE VEGETATIVE BUFFER AREA. ALL DISTURBANCE AS A RESULT OF CONTRACTOR OPERATIONS SHALL BE REPAIRED TO THE OWNER SATISFACTION AT NO ADDITIONAL COST.

Indianapolis Airport Authority					
	PRIMARY:				
SUB:	hre	ewsberry			
	DATE:				
[09/26/2023 CRAWN B				
	KTT	ТВВ			
REV.	DATE	DESCRIPTION			
		+			
		+			
		+			
	EROSION CONTROL PLAN	PROJECT: DRAINAGE IMPROVEMENTS HENDRICKS COUNTY AIRPORT			
CERTIFICATION:					
DRAWING NO. C104 SHEET NO. 6 OF 7 IAA PROJECT NUMBER: Q-23-016					