


EAST ELEVATION

SCALE: 1/8" = 1'-0"


A/A-5

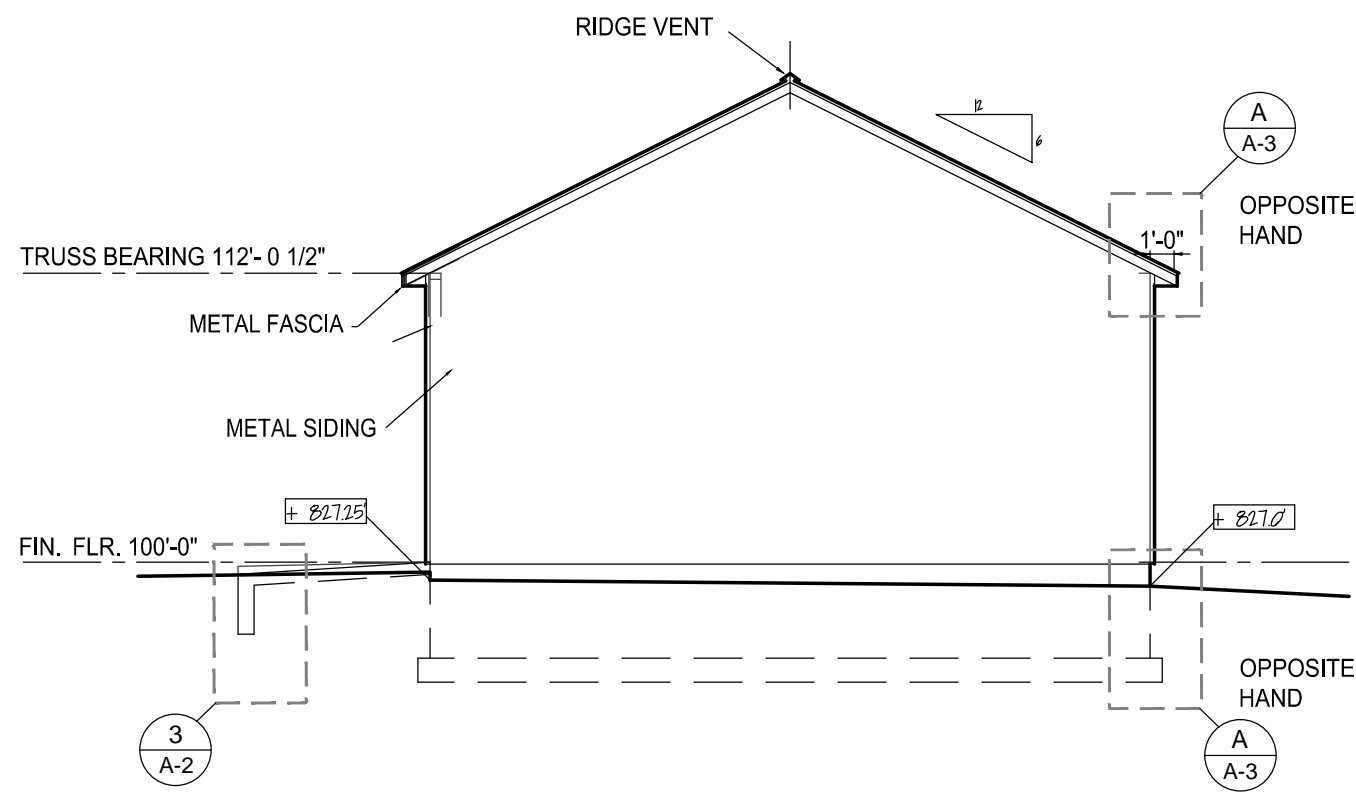

WEST ELEVATION

SCALE: 1/8" = 1'-0"


D/A-5

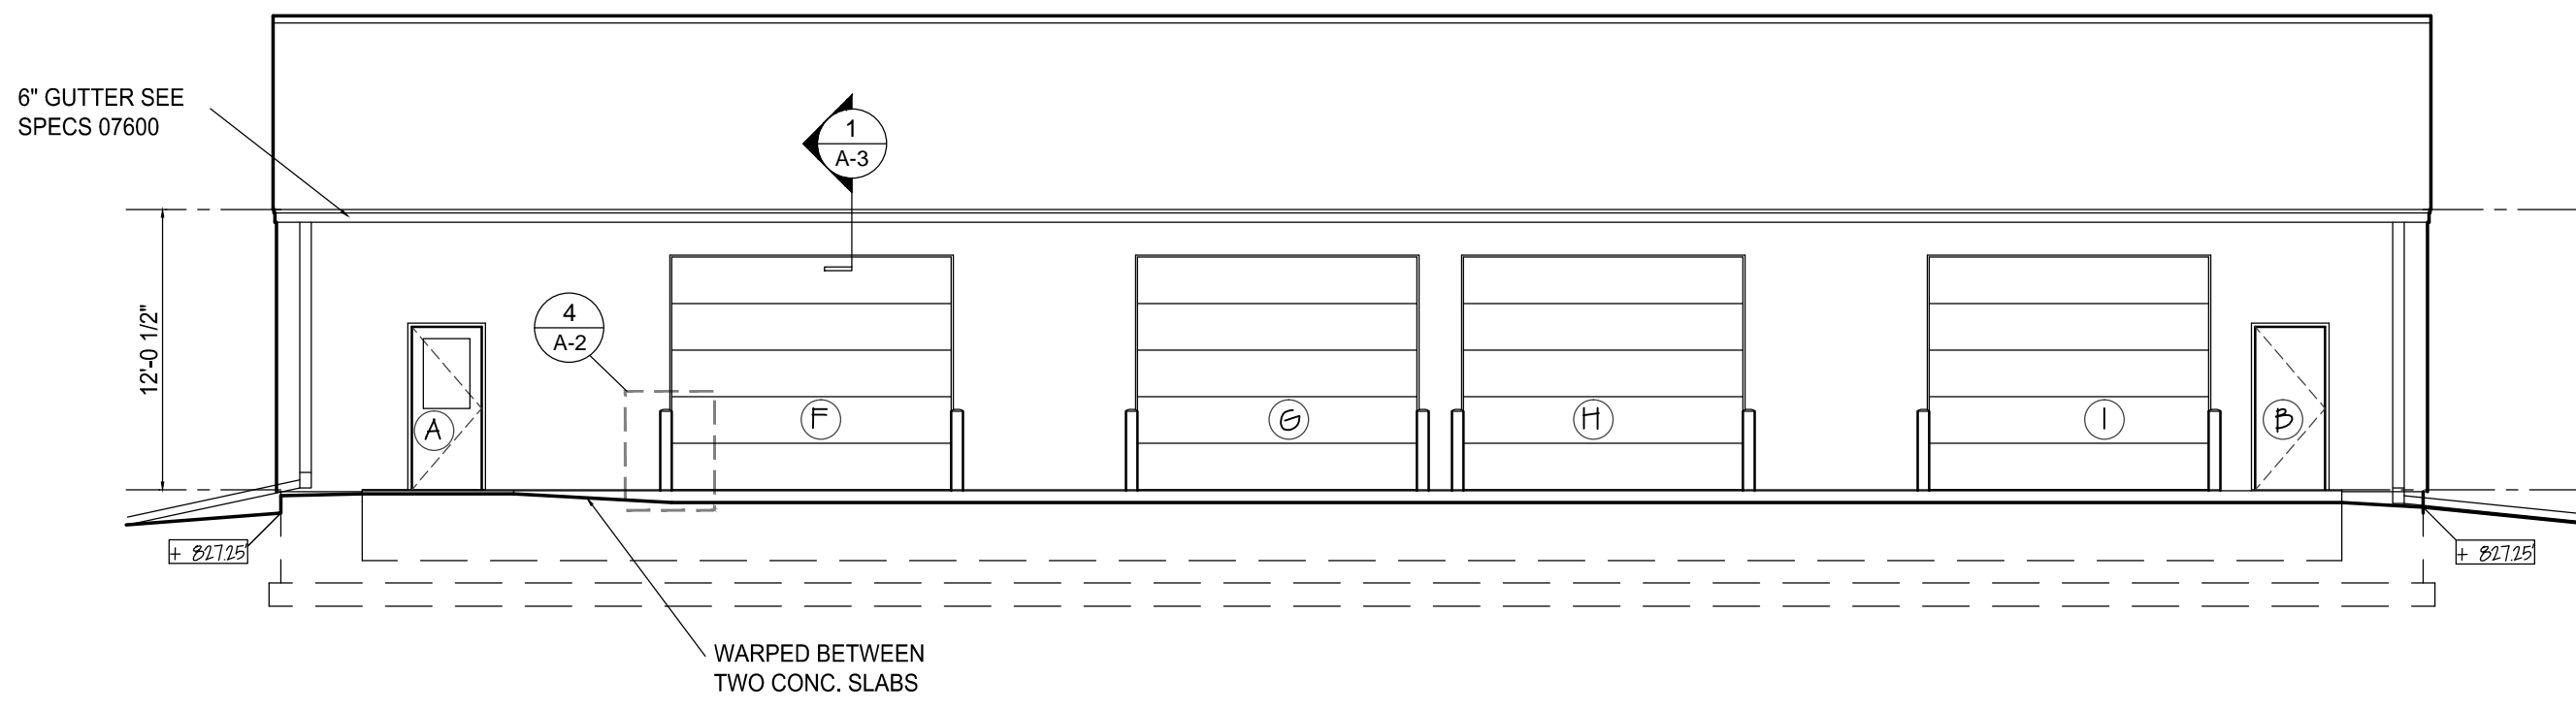

NORTH ELEVATION

SCALE: 1/8" = 1'-0"

B/A-5

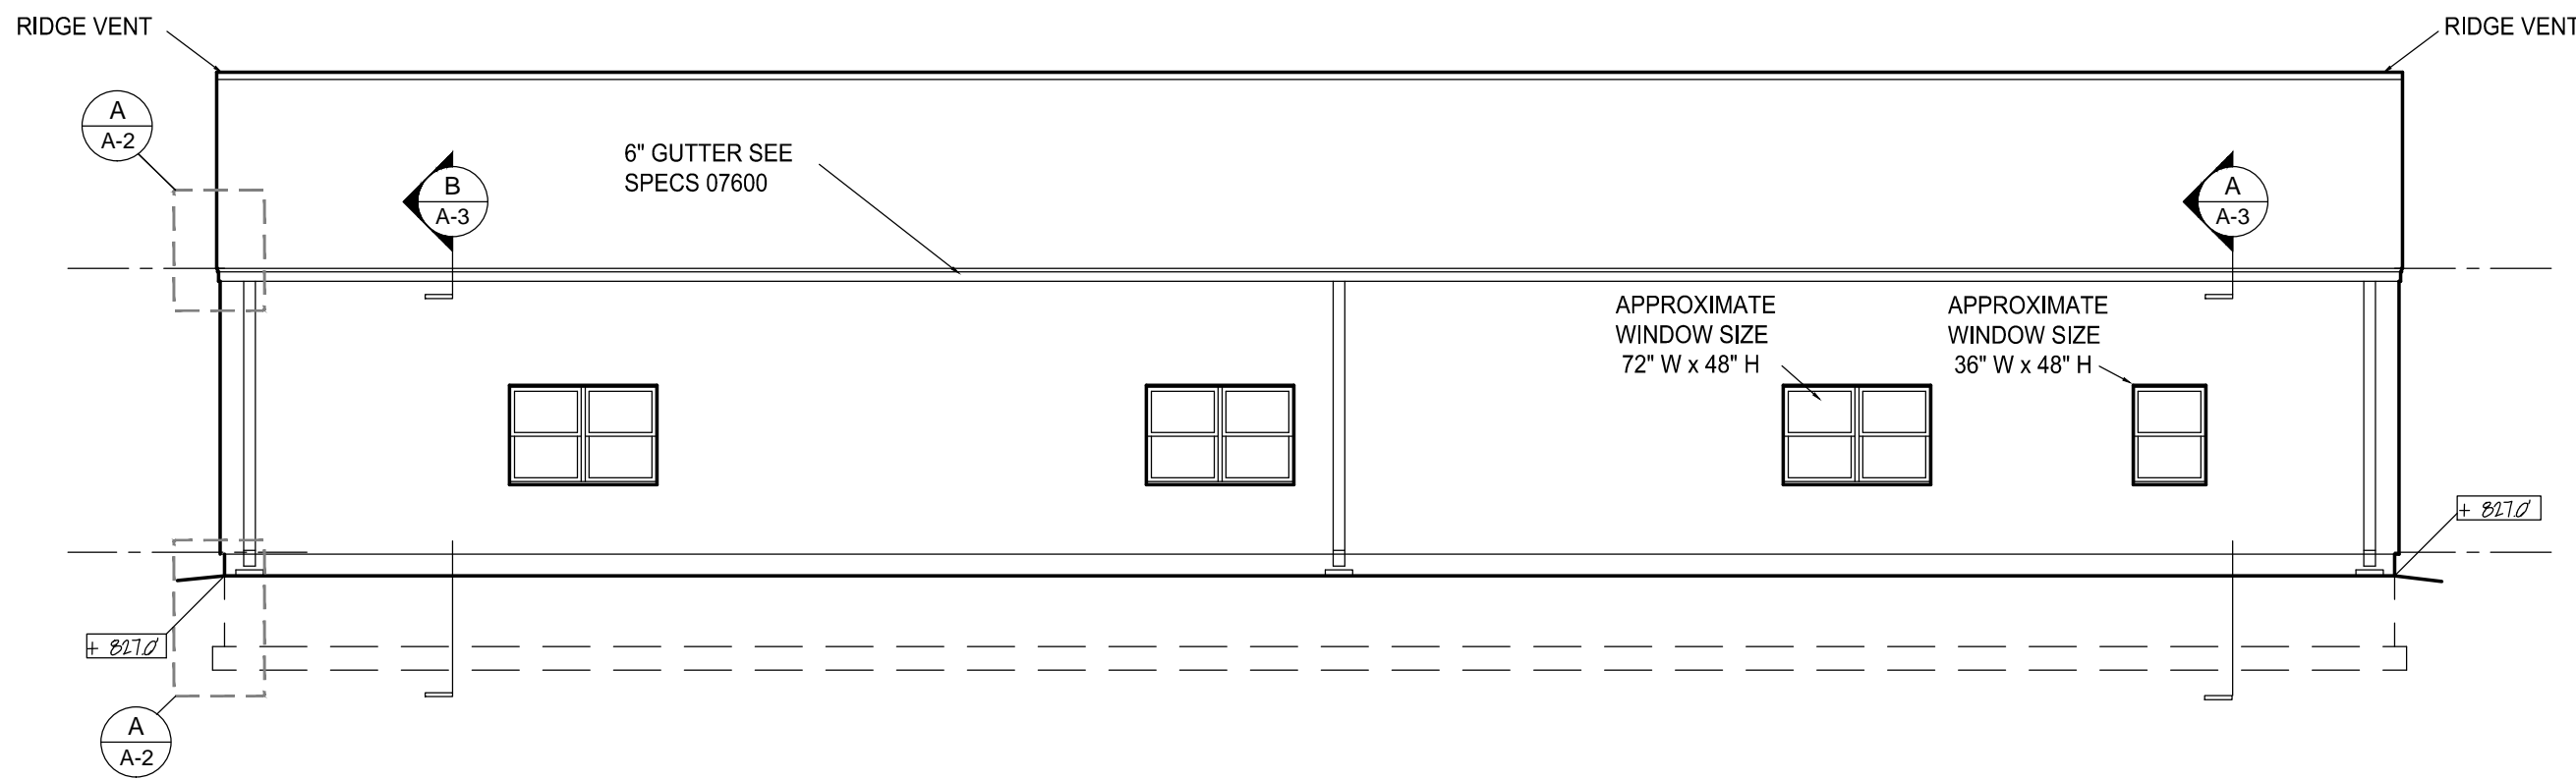








SOUTH ELEVATION

SCALE: 1/8" = 1'-0"

C/A-5


GENERAL NOTE:

1. WINDOWS (SEE SPECS 08513): SIMILAR TO VISION 2500 SERIES SINGLE-HUNG AS MANUFACTURED BY WEATHER SHIELD INC. SINGLE HUNG UNIT (3046), U = 0.28; TWIN SINGLE HUNG UNIT: (2-3046), U = 0.28
2. GARAGE DOOR (SEE SPECS 08361) SIMILAR TO HASS-THERM CHT-732 AS MANUFACTURED BY ROLL-LITE DOOR CORPORATION; SIZE 12'-0" W x 10'-0" H; MINIMUM R = 14.86
3. PEDESTRIAN DOOR (SEE SPECS 08110): SIMILAR TO CECO CORPORATION "IMPERIAL", POLYURETHANE INSULATED CORE R = 14.8; SIZE 3'-0" x 7'-0"; GLAZING SIZE 2'-0" x 3'-0" R = 2.4

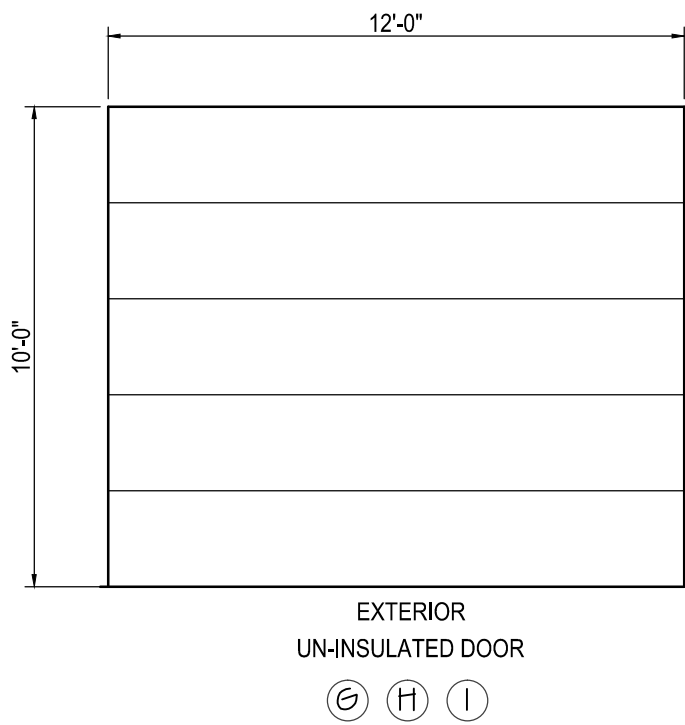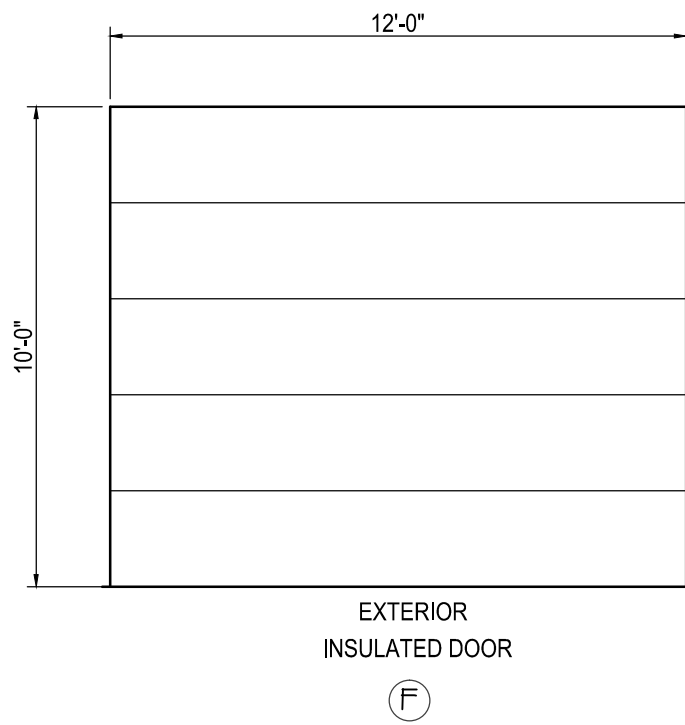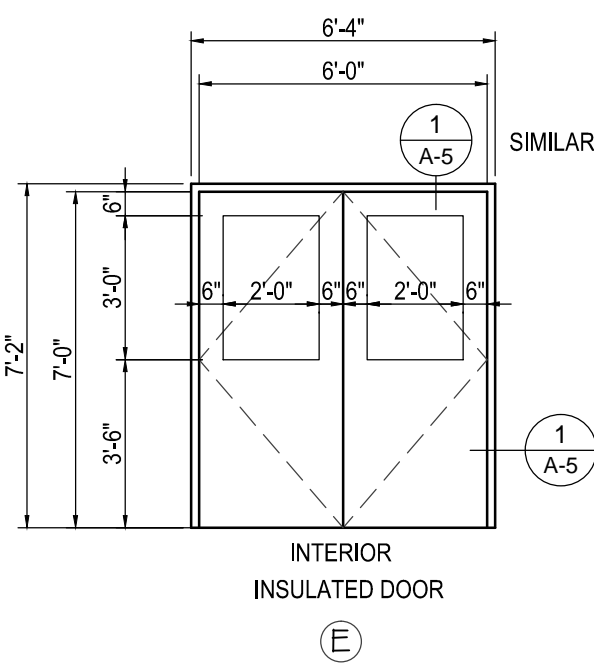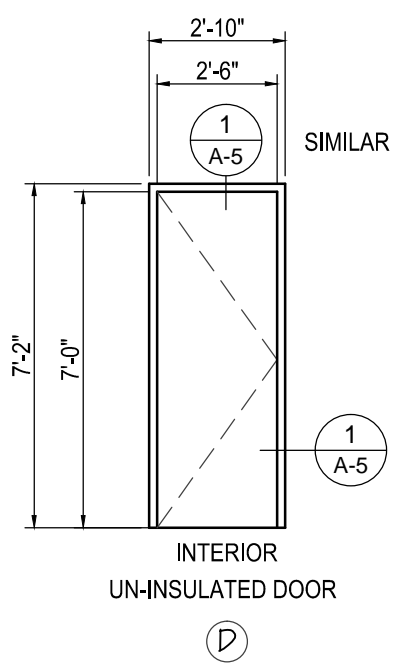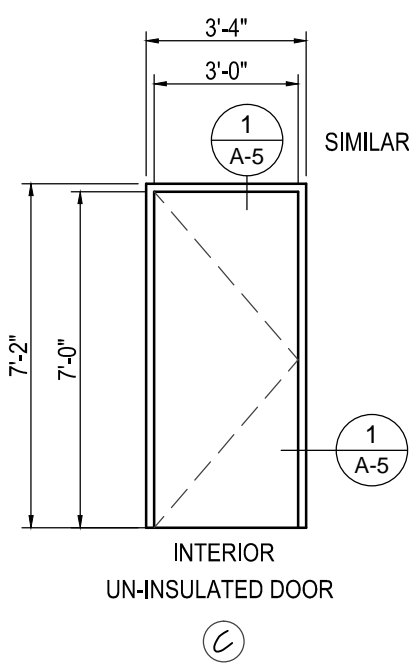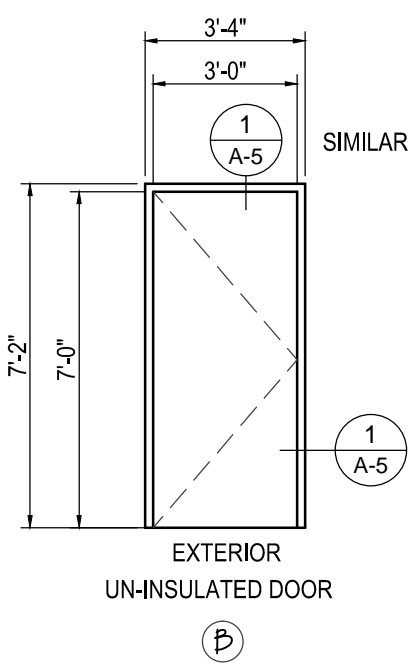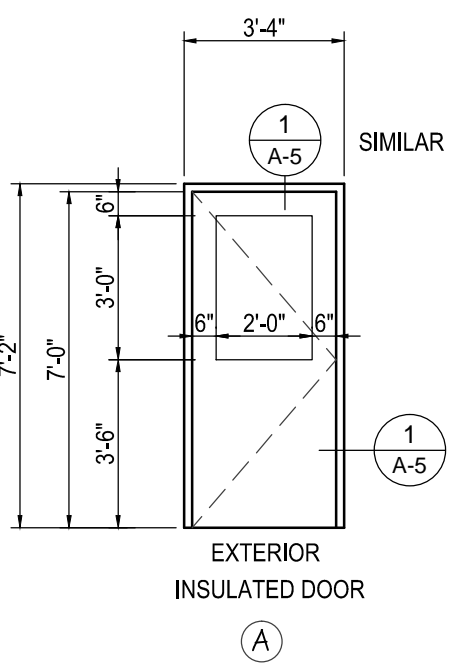

DOOR SCHEDULE

SCALE: 1/4" = 1'-0"

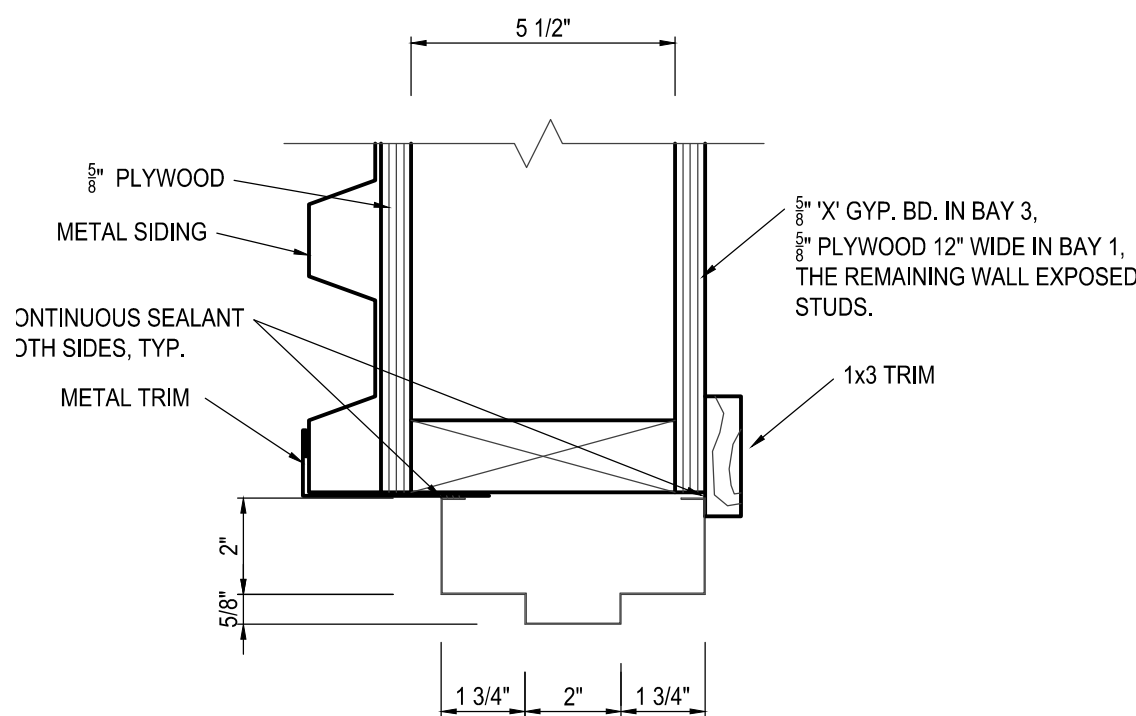


JAMB DETAIL

3/4" = 1'-0"

HEAD SIMILAR


1  
A-5

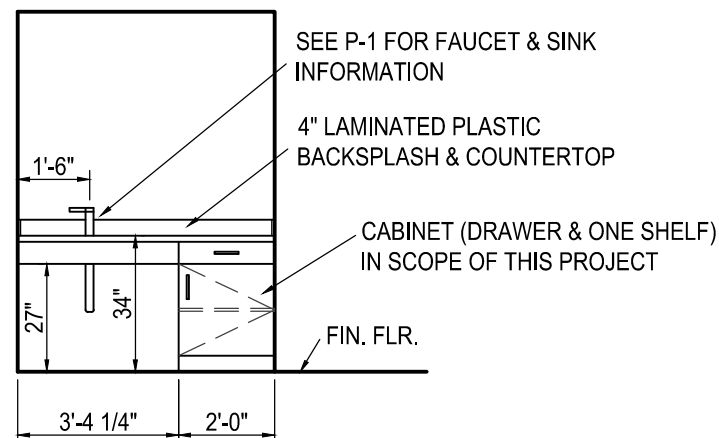

ELEVATION


1/4" = 1'-0"

A

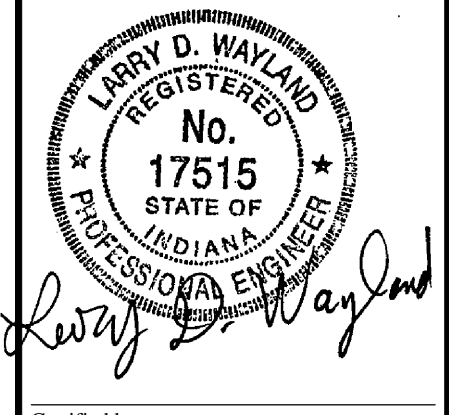

Certified by:

STORAGE BUILDING  
MORaine NAture PRESERVE  
DEPT. OF NATURAL RESOURCES  
275 E 650 N  
VALPARAISO, INDIANA 46383

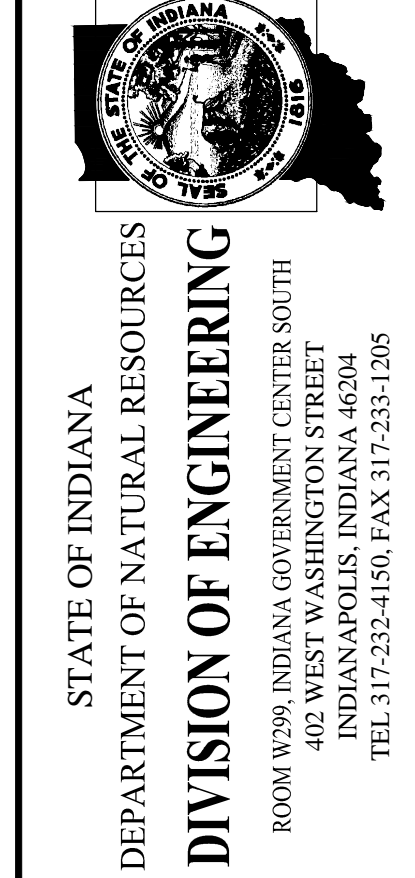

Revisions:

Project Number: E160010

Requisition Number:

Designer: L.W/B.D. Drawing Date: 09-13-17

Drafter: B.D. Drawing Scale: AS NOTED

DNR Approval:

Client Approval:

File Number: 400-071

Drawing Number: A-5

Sheet: 8 of 12