




SITE NAME	
SITE NO.	CONTRACT NO.
898	E008145
PIKE COUNTY	
	


**STATE OF INDIANA
INDIANA DEPARTMENT OF NATURAL RESOURCES
DIVISION OF RECLAMATION**

**ABANDONED COAL MINE
RESTORATION**

**ENOS LOOP WETLAND - MAINTENANCE
SITE 898
CONTRACT E008-145
PIKE COUNTY**

**SCOPE OF WORK INCLUDES:
REMOVAL OF SPENT ORGNIC MATERIAL
CONSTRUCT SMALL CONTAINMENT BERM
PLACE ORGANIC SUBSTRATE AND REVEGETATE**

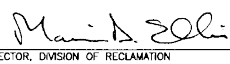
		CERTIFIED BY:  4/13/09 <small>ENGINEERING SUPERVISOR</small> <small>DATE</small>	
		APPROVED BY:  4/13/09 <small>DIRECTOR, DIVISION OF RECLAMATION</small> <small>DATE</small>	

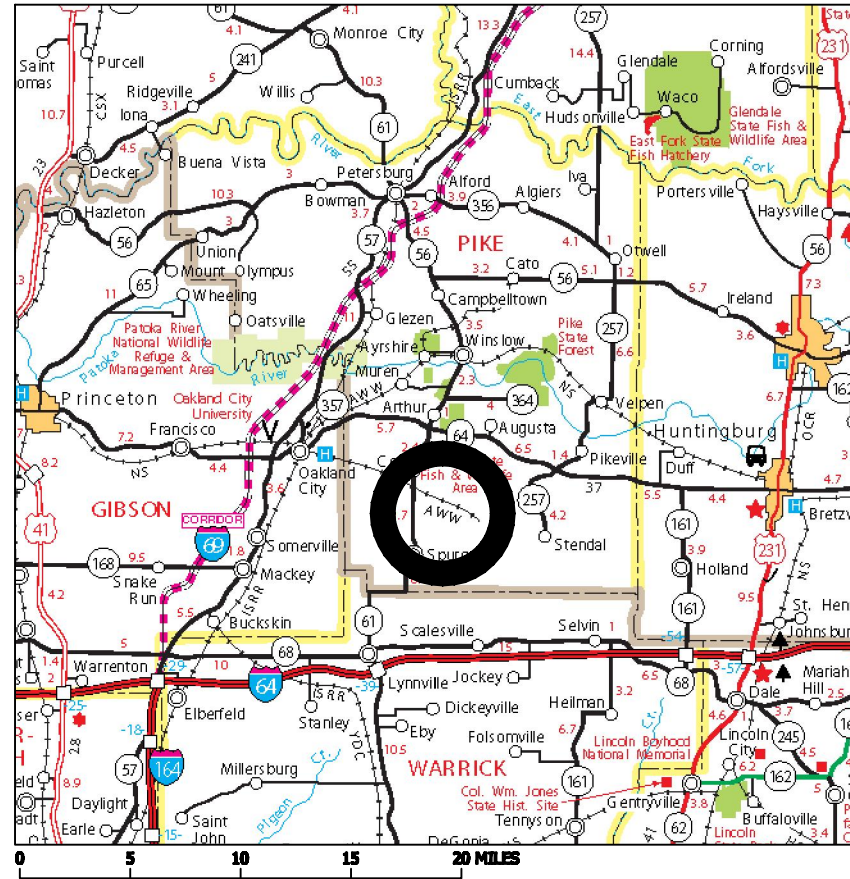

INDIANA TRANSPORTATION MAP
2007/2008

GENERAL NOTES	
X	


INDEX	
SHEET NO.	DRAWINGS INDEX
1	TITLE
2	INDEX & LOCATION MAP
3	PLAN VIEW

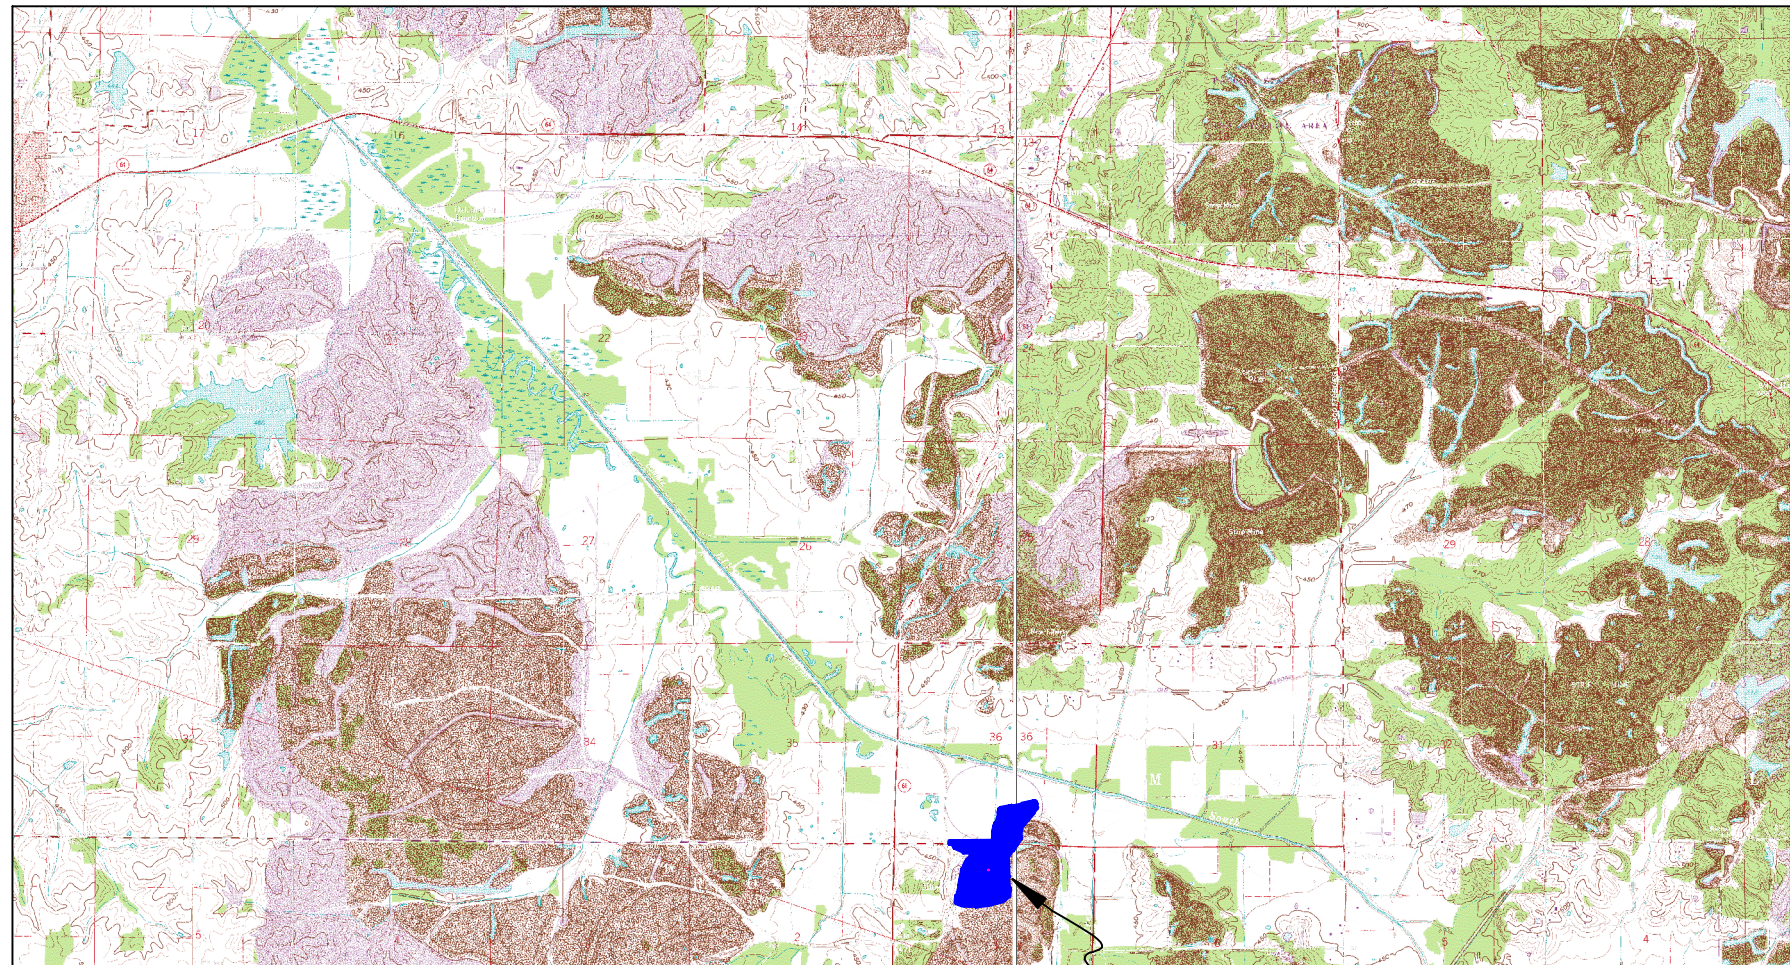

USGS Topographic Map
OAKLAND CITY/AUGUSTA 7.5 Minute Quadrangles
Scale 1" = 2,000'

SITE 898

	DATE MADE 02/23/2009	DESIGNED BY DRHause	INDEX & LOCATION MAP	SCALE NO SCALE	SHEET 2 OF 3
	DATE REVISED 4/13/2009	DRAWN BY DRHause	STATE OF INDIANA DEPARTMENT OF NATURAL RESOURCES DIVISION OF RECLAMATION	PROJECT E008-145	SITE 898

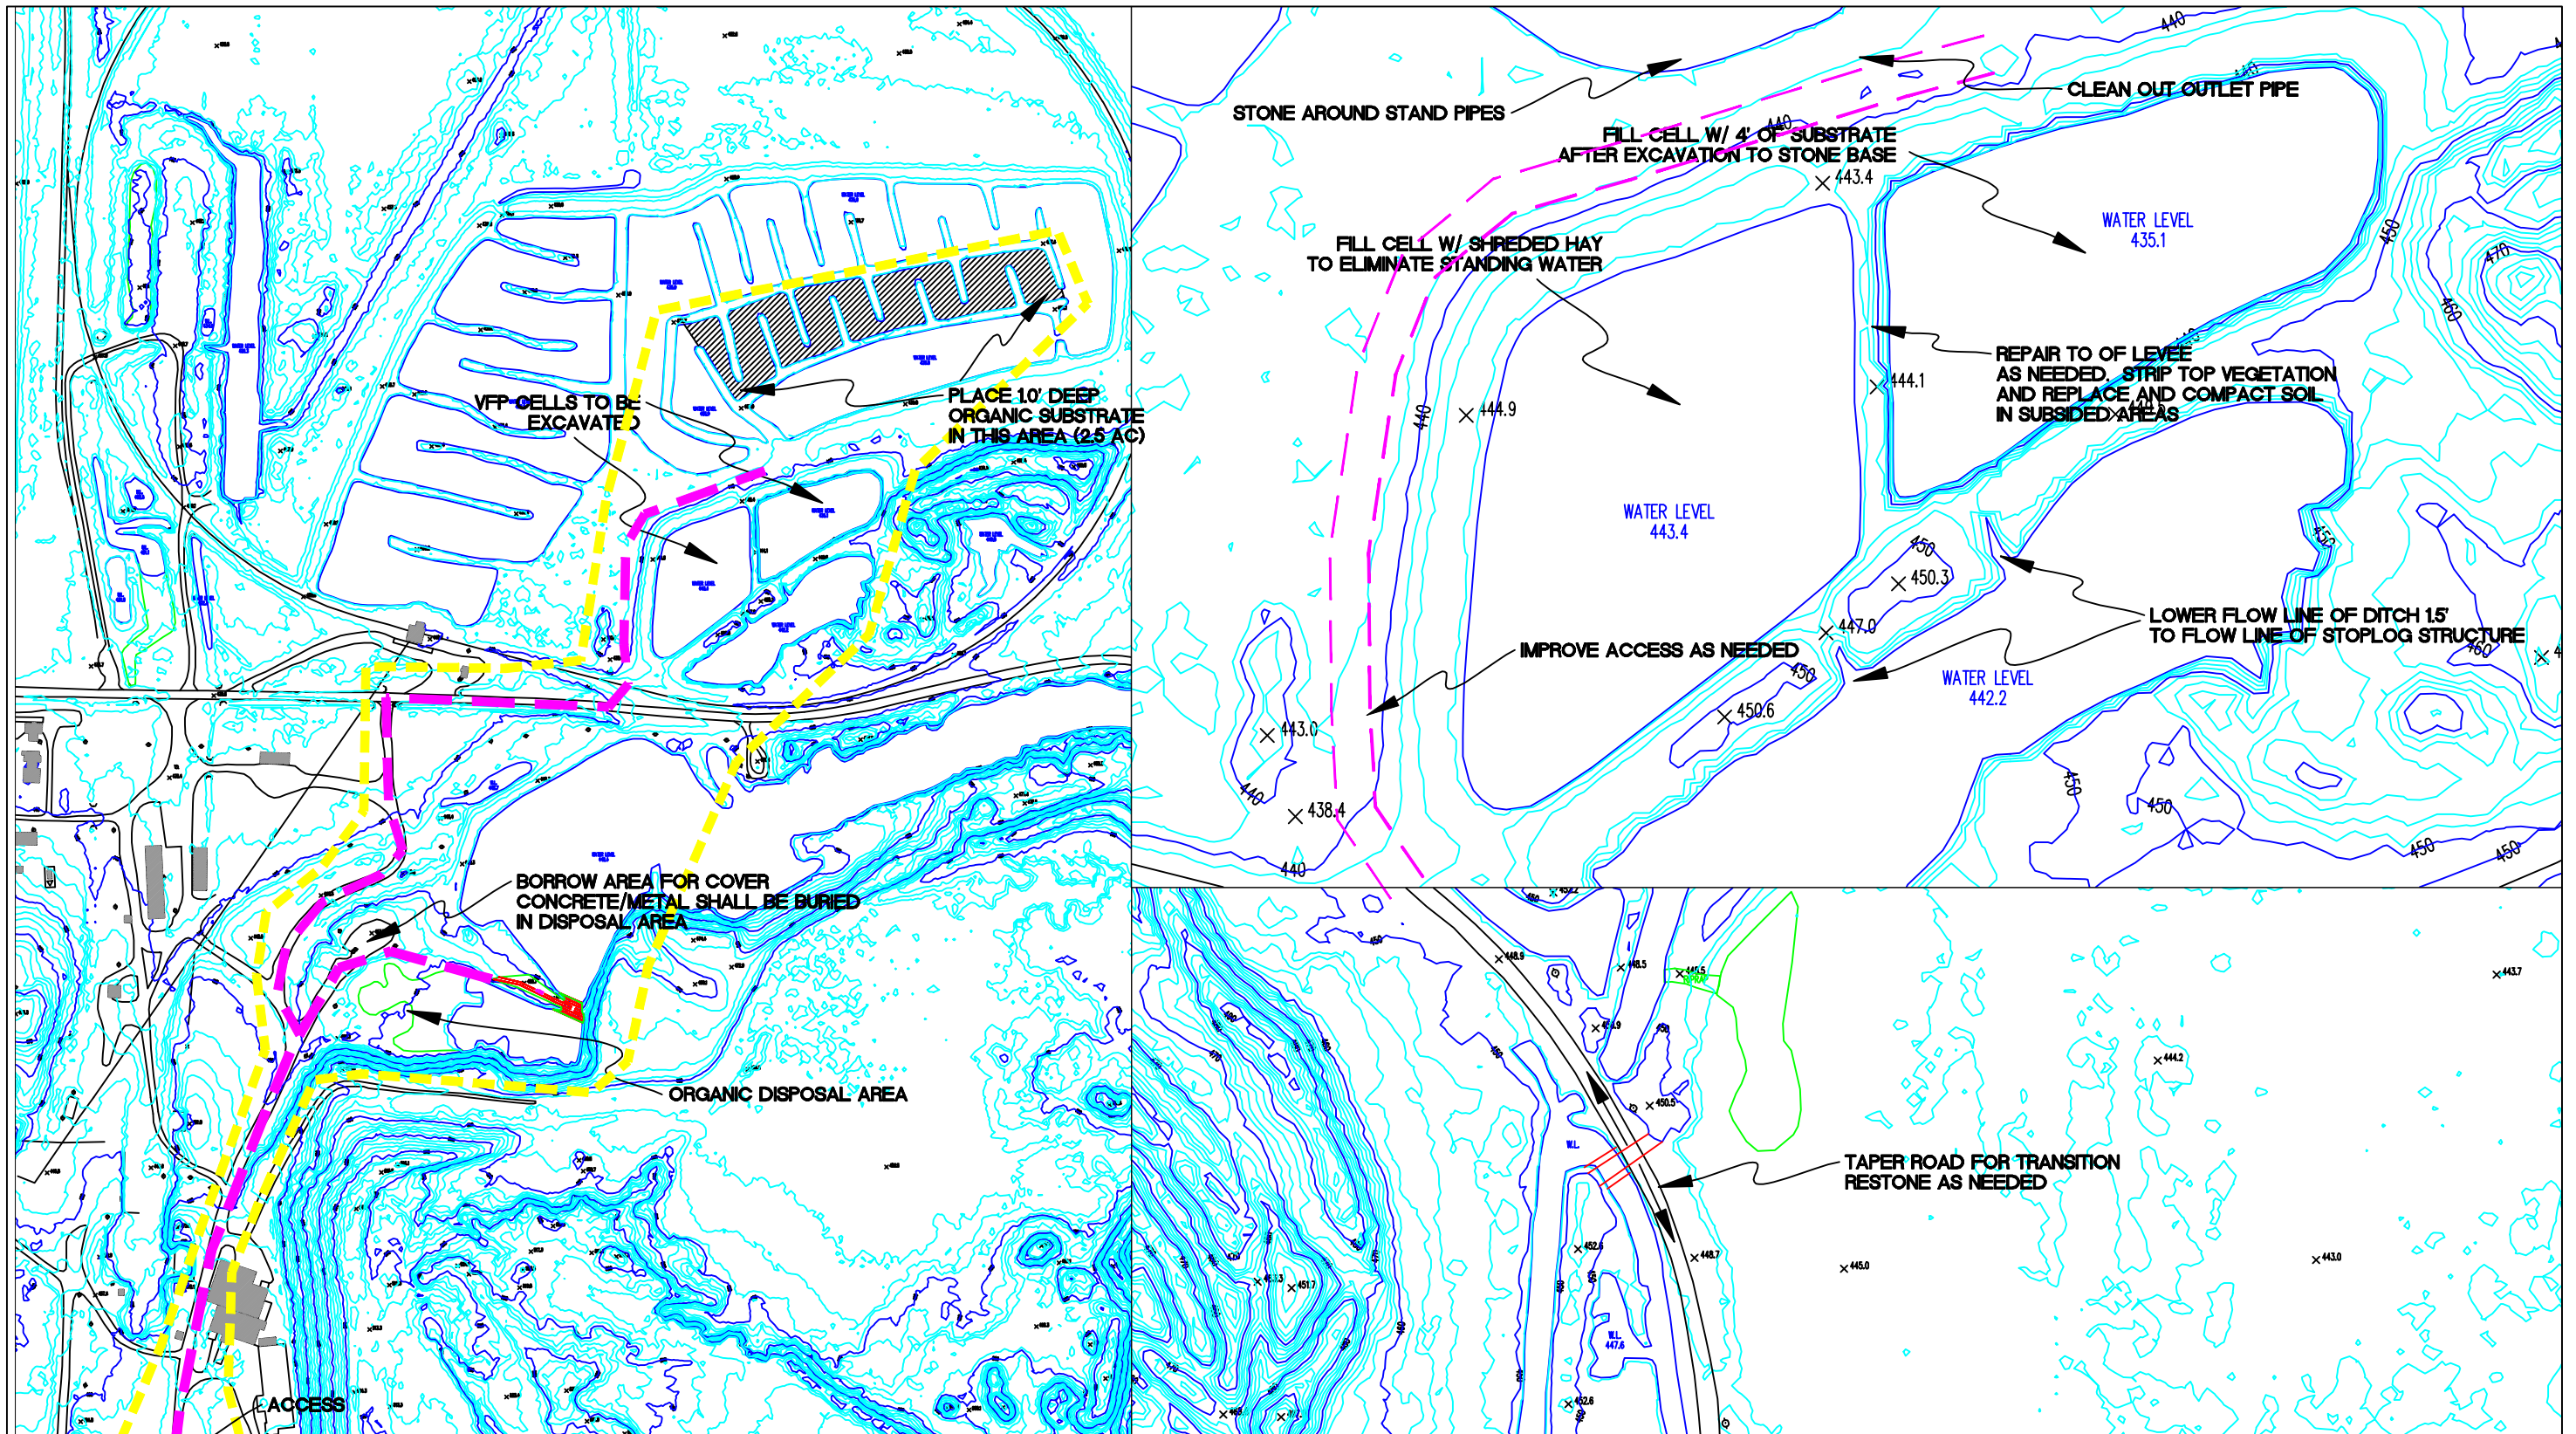

DATE MADE 02/23/2009	DESIGNED BY DRHause	PLAN VIEW	SCALE 1"=100'	SHEET 3 OF 3
DATE REVISED 4/13/2009	DRAWN BY DRHause		PROJECT E008-145	SITE 898
		STATE OF INDIANA DEPARTMENT OF NATURAL RESOURCES DIVISION OF RECLAMATION		