

Certified by:


STORAGE BUILDING
 MORaine NATURE PRESERVE
 DEPT. OF NATURAL RESOURCES
 275 E 650 N
 VALPARAISO, INDIANA 46383



STATE OF INDIANA
 DEPARTMENT OF NATURAL RESOURCES
DIVISION OF ENGINEERING
 ROOM W209, INDIANA GOVERNMENT CENTER SOUTH
 402 WEST WASHINGTON STREET
 INDIANAPOLIS, INDIANA 46204
 TEL: 317-232-4150, FAX: 317-231-2305

Revisions:

Project Number:	E160010
Requisition Number:	
Designer:	L.W.
Drawing Date:	09-13-17
Drafter:	B.D.
Drawing Scale:	AS NOTED
DNR Approval:	
Client Approval:	
File Number:	400-071
Drawing Number:	A-4
Sheet:	7 of 12

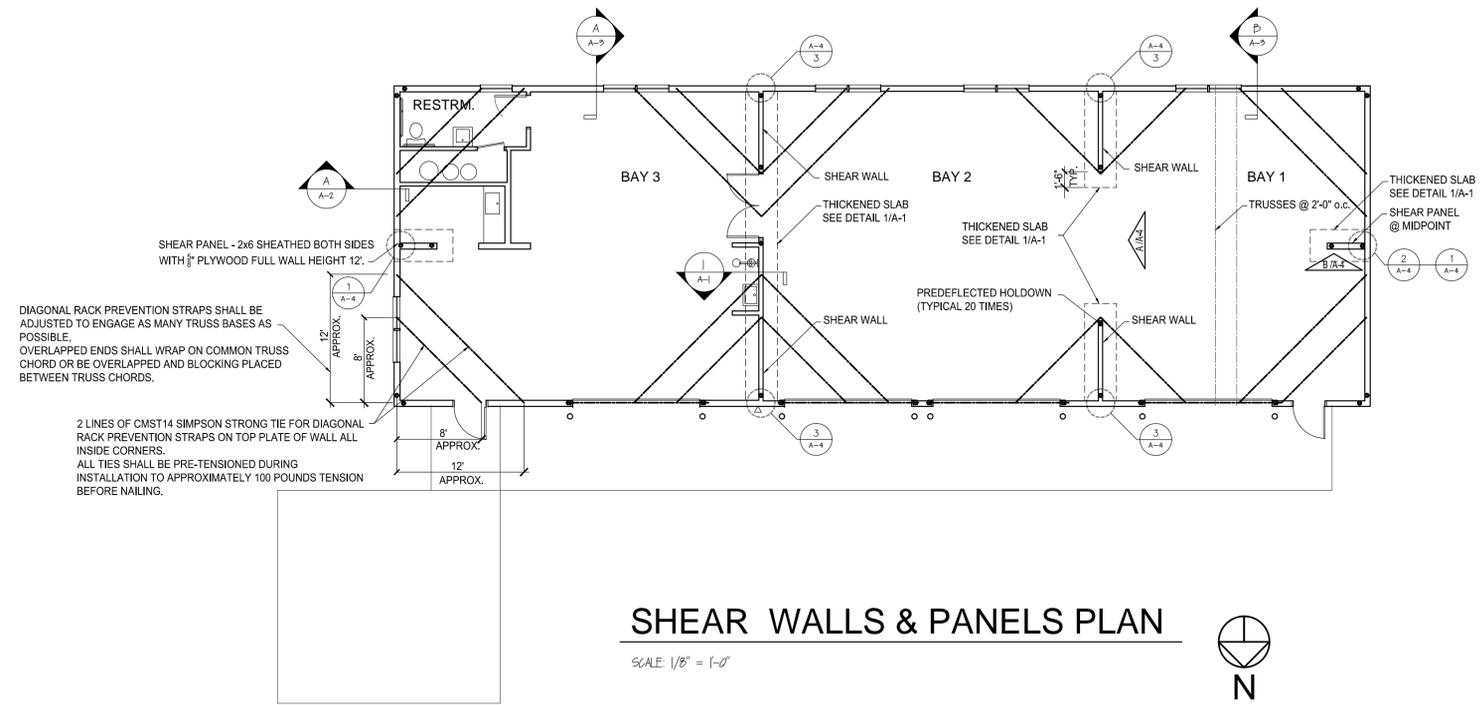


SHEAR WALLS & PANELS PLAN

SCALE: 1/8" = 1'-0"




NOTE:
 ORIENTED STRAND BOARD (OSB) IS ACCEPTABLE FOR ROOF DECKING ONLY. ALL VERTICAL SURFACES SHALL BE PLYWOOD.

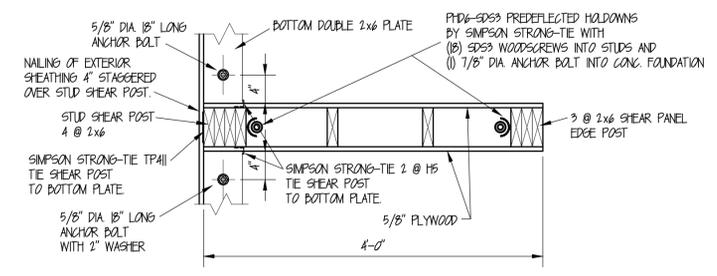


SHEAR PANEL DETAIL 1

NT5

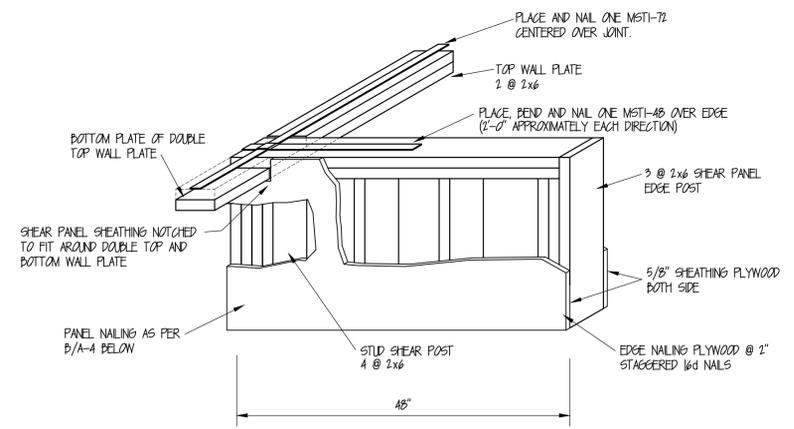


SHEAR PANEL DETAIL 2

NT5

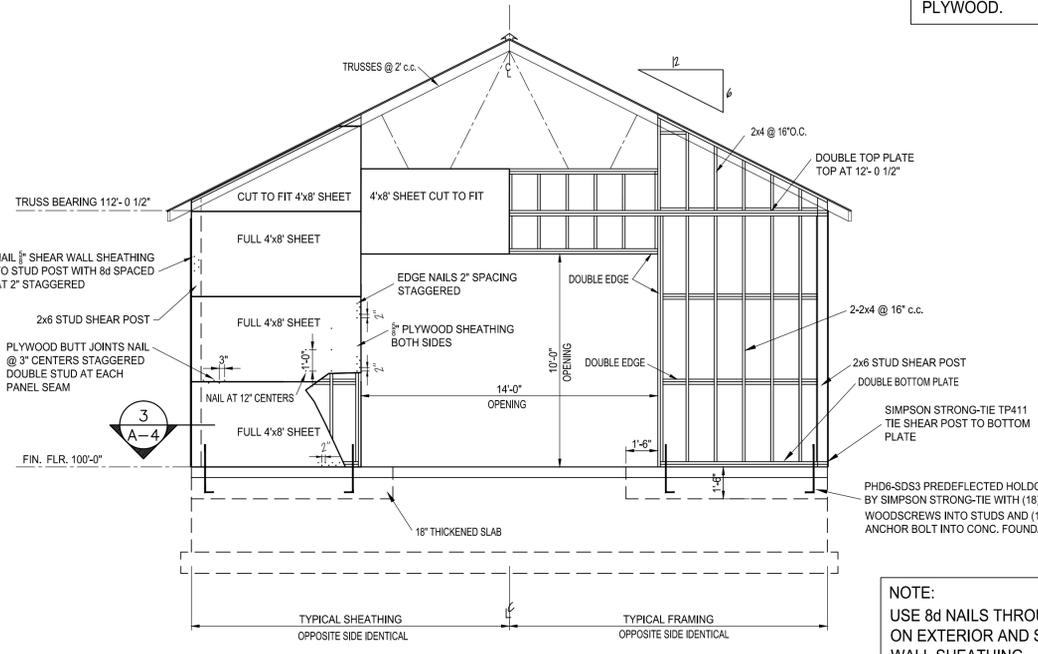

SHEAR WALL ELEVATION

SCALE: 1/4" = 1'-0"

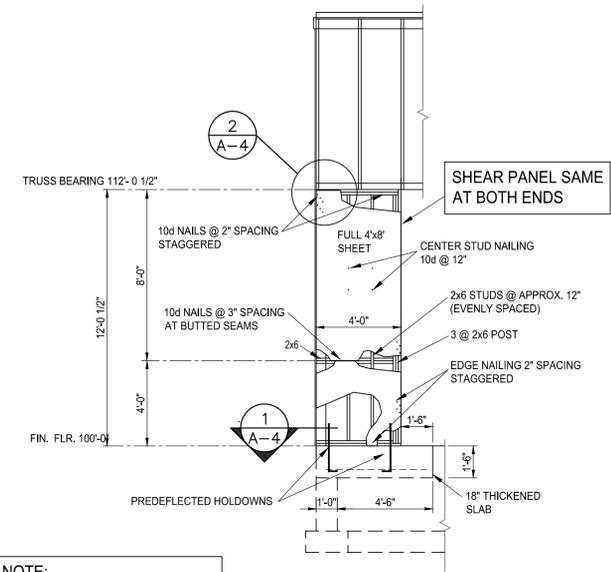

SHEAR PANEL ELEVATION

SCALE: 1/4" = 1'-0"



NOTE:
 USE 10d NAILS ON THE TWO SHEAR PANELS ONLY.

NOTE:
 USE 8d NAILS THROUGHOUT ON EXTERIOR AND SHEAR WALL SHEATHING