


NOTES:


1. See Standard Drawing 706-TTBT-02 for sections.
2. See Standard Drawing 706-CBRT-04 for General Notes.

LEGEND:

F.F. = Front Face
R.F. = Rear Face

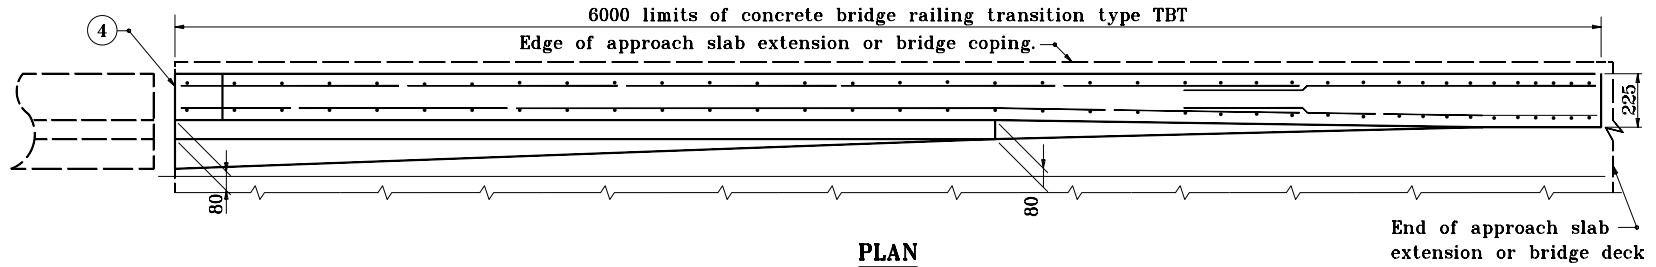

PLAN

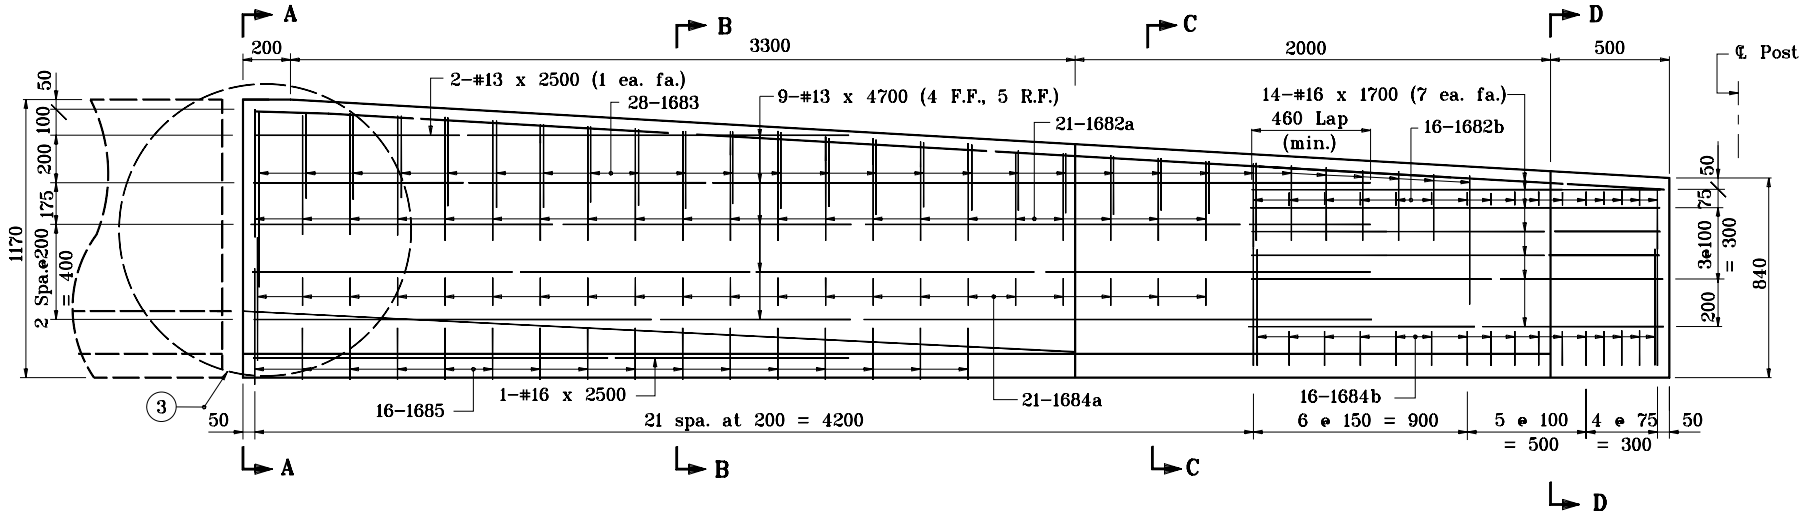

ELEVATION


All dimensions are in mm unless otherwise specified.

INDIANA DEPARTMENT OF TRANSPORTATION

**CONCRETE BRIDGE RAILING
TRANSITION TYPE TBT**

SEPTEMBER 1998

STANDARD DRAWING NO. **706-TTBT-01**

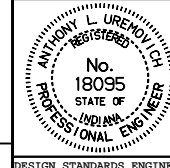

/s/ Anthony L. Uremovich 9-01-98
DESIGN STANDARDS ENGINEER DATE

/s/ Donald W. Lucas 9-01-98
CHIEF HIGHWAY ENGINEER DATE

1170 TRUCK HEIGHT THRIE BEAM/
CONCRETE BRIDGE RAILING TRANSITION

Source Sheet: BR-4