


SECTION A-A

APPROACH GRADE FOR CUT OR FILL
TO BE USED WITH PAVED OR COMPACTED AGGREGATE SHOULDERS

NOTES :

1. See Standard Drawing 610-DRIV-07 for General Notes.
2. See Standard Drawings 610-DRIV-04, -09 and -11 for location of Sections A-A and B-B.

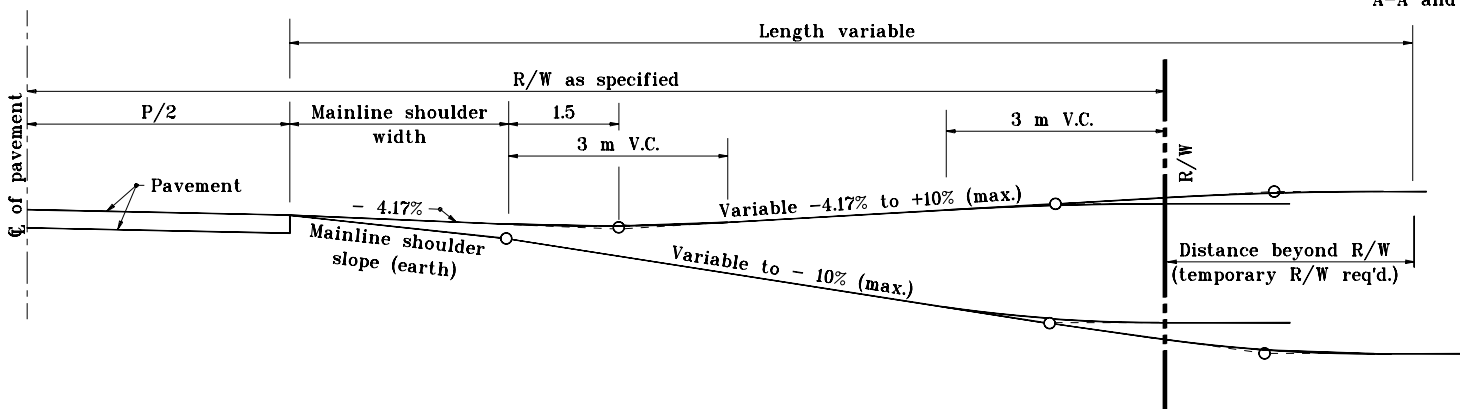

SECTION B-B

APPROACH GRADE FOR CUT OR FILL
TO BE USED WITH EARTH SHOULDERS


All dimensions are in mm unless otherwise specified.

INDIANA DEPARTMENT OF TRANSPORTATION

CLASS II, IV, & V DRIVES
APPROACH GRADES

JANUARY 2000

STANDARD DRAWING NO. 610-DRIV-06

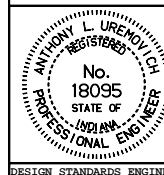

/s/ Anthony L. Uremovich 1-03-00
DESIGN STANDARDS ENGINEER DATE

/s/ Firooz Zandi 1-03-00
CHIEF HIGHWAY ENGINEER DATE