


PARTIAL PLAN

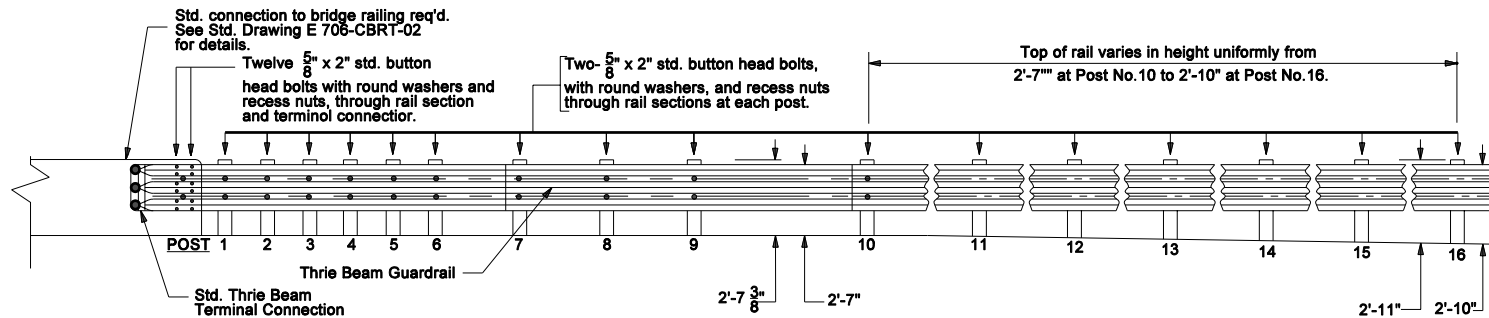

PARTIAL ELEVATION

Notes:

1. For Thrie Beam Guardrail post and blockout details from bridge rail to Post No. 10 see Standard Drawings E 601-TTGB-01 and E 601-TTGB-03.
2. For Thrie Beam Guardrail post and blockout details with the exception of height above shoulder surface for Posts No. 11 thru 16, see Standard Drawing E 601-TTGB-03.

INDIANA DEPARTMENT OF TRANSPORTATION	
THRIE BEAM GUARDRAIL TO THRIE BEAM GUARDRAIL TRANSITION, TTT MARCH 2005	
STANDARD DRAWING NO. E 601-TMTT-01	
	/s/ Richard L. VanCleave 3-01-05 DESIGN STANDARDS ENGINEER DATE
	/s/ Richard K. Smutzer 3-01-05 CHIEF HIGHWAY ENGINEER DATE
DESIGN STANDARDS ENGINEER	