


GENERAL NOTES

1. See Standard Drawing E 801-TCLG-01 for Legend and General Notes.
- ② See Standard Drawing E 801-TCDV-03 for values of L.

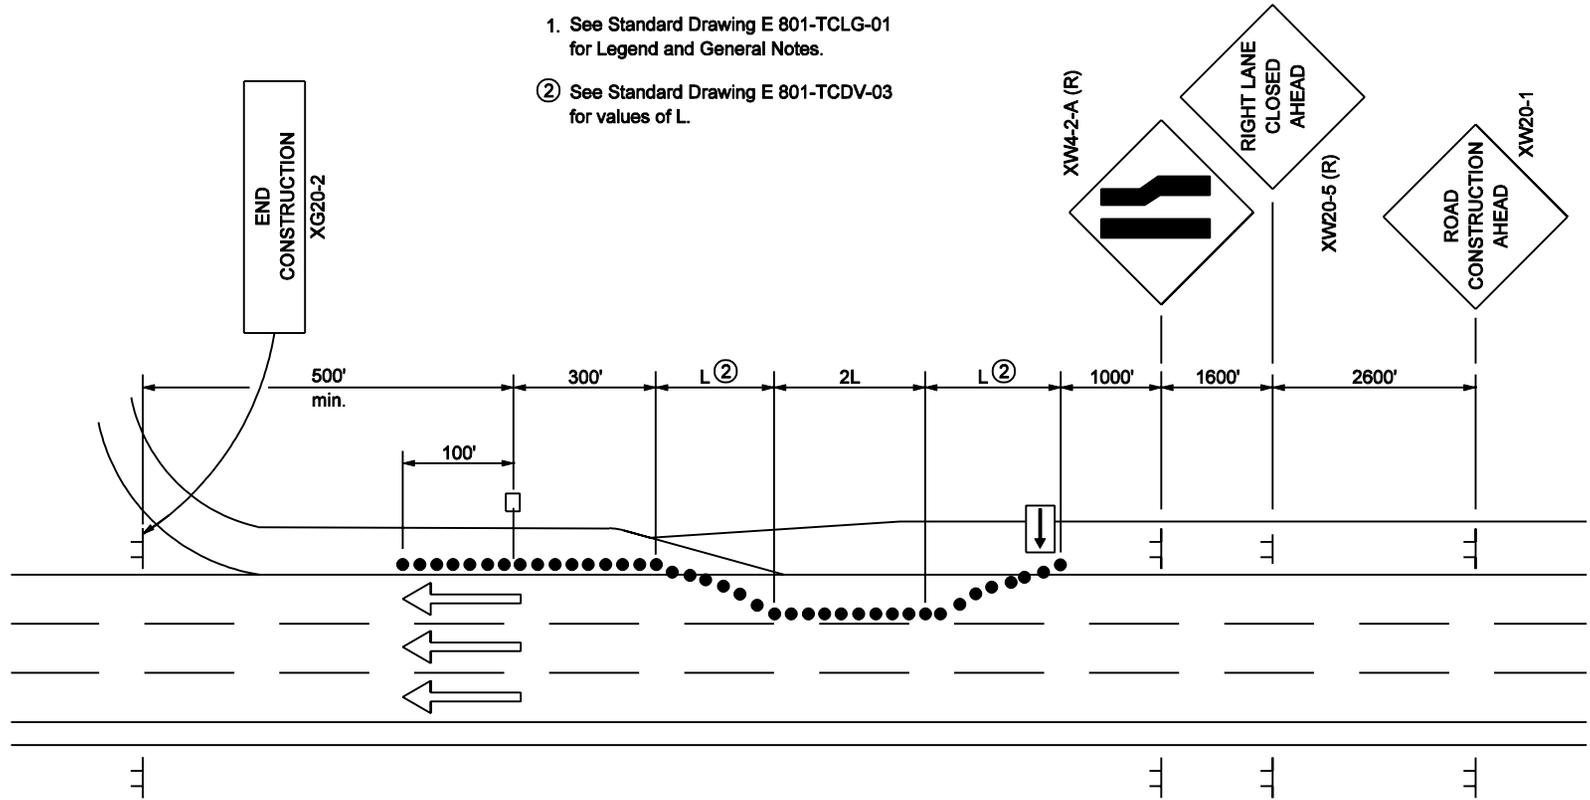

MULTI-LANE DIVIDED HIGHWAY

INDIANA DEPARTMENT OF TRANSPORTATION	
TRAFFIC CONTROL FOR LANE CLOSURE	
SEPTEMBER 2002	
STANDARD DRAWING NO. E 801-TCLC-16	
	/s/ Richard L. VanCleave 9-03-02 DESIGN STANDARDS ENGINEER DATE
	/s/ Richard K. Smutzer 9-03-02 CHIEF HIGHWAY ENGINEER DATE
DESIGN STANDARDS ENGINEER	