


**GENERAL NOTES**


1. See Standard Drawing E-616-SWC0-06 for Sections A-A, B-B, C-C, D-D, and E-E.
2. See General Plan for stations and locations of inlets and pipe.

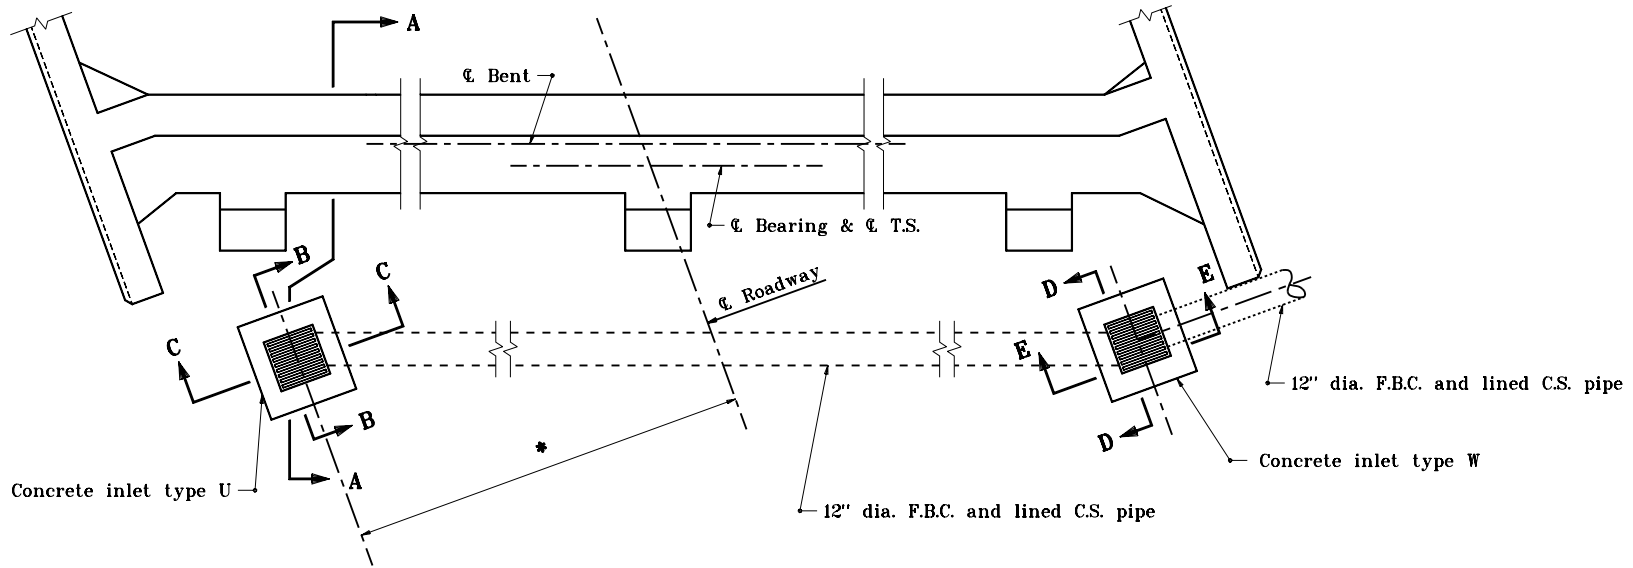

\*Dimension varies according to roadway width and type of drain used

**PLAN**  
(to be used on structures without berms)

INDIANA DEPARTMENT OF TRANSPORTATION  
**SLOPEWALL AND DRAINAGE**  
**DETAILS**  
 JANUARY 2000  
 STANDARD DRAWING NO. **E 616-SWC0-05**

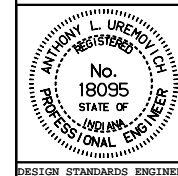

/s/ Anthony L. Uremovich	1-03-00
DESIGN STANDARDS ENGINEER	DATE
/s/ Firooz Zandi	1-03-00
CHIEF HIGHWAY ENGINEER	DATE

DESIGN STANDARDS ENGINEER