



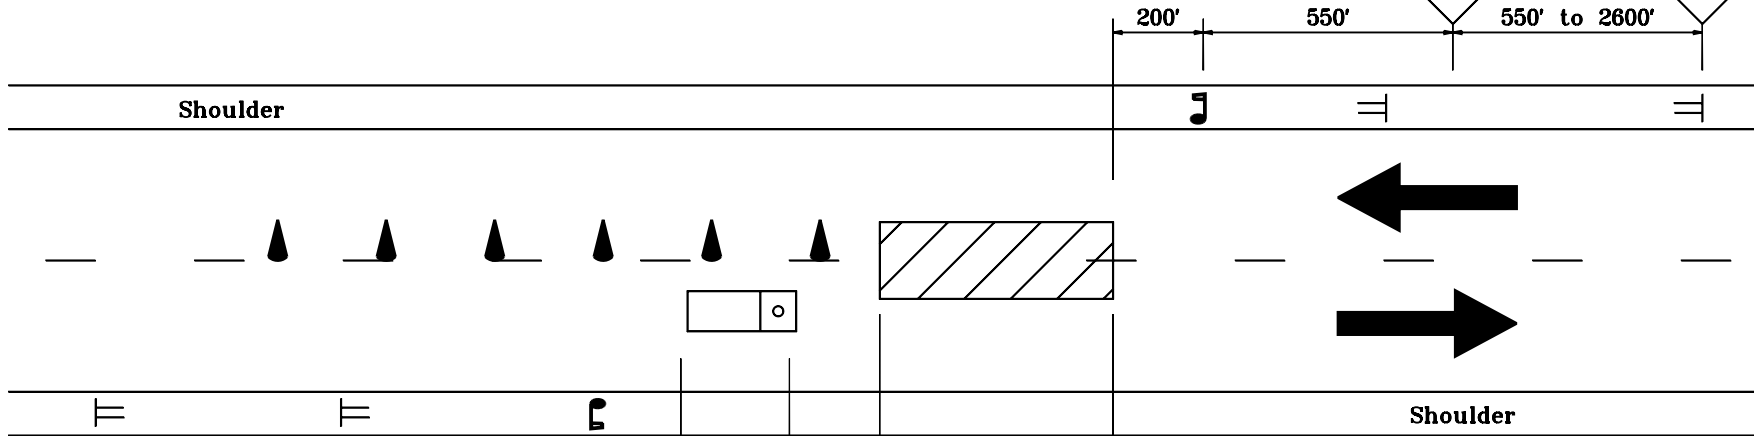

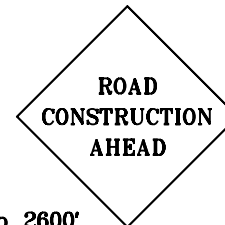

2 LANE 2 WAY HIGHWAY


XW20-7a-A ①

XW20-1 ①




**LEGEND**

-  Flagger
-  Cone
-  Truck with Strobe Flashing Light
-  Work zone

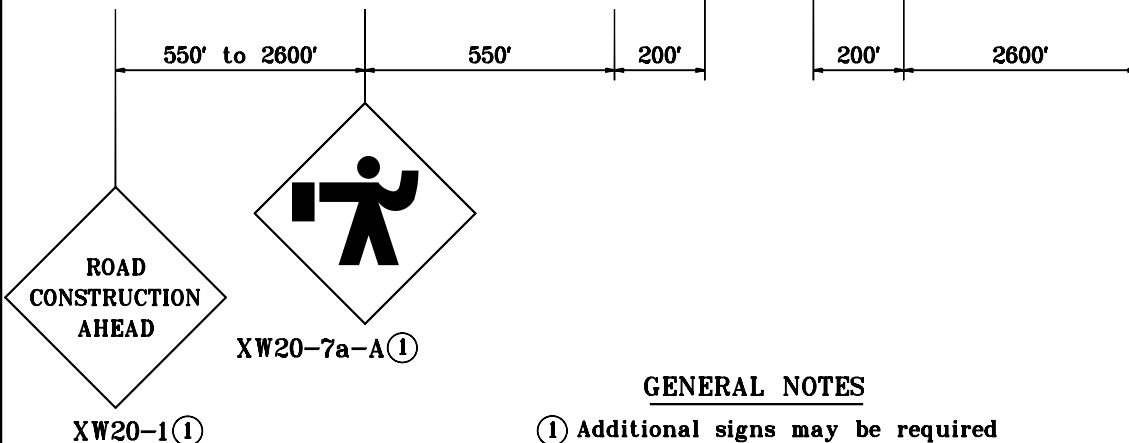

**GENERAL NOTES**

① Additional signs may be required for the moving operation so as to maintain proper sign spacing.

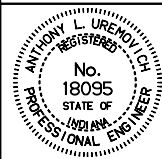INDIANA DEPARTMENT OF TRANSPORTATION	
<b>MAINTENANCE OF TRAFFIC FOR MOVING OPERATION</b>	
MAY 2000	
STANDARD DRAWING NO. E 801-TCFO-02	
	/s/ Anthony L. Uremovich 5-01-00 DESIGN STANDARDS ENGINEER DATE
	/s/ Firooz Zandi 5-01-00 CHIEF HIGHWAY ENGINEER DATE

XW20-1 ①

XW20-7a-A ①