




END  
CONSTRUCTION  
XG20-2

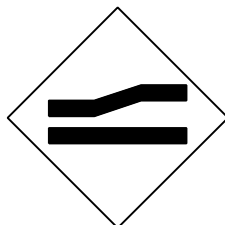


XW 4-2-A(R)

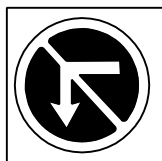




R3-2a-A

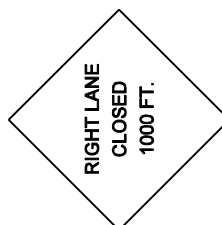


XW20-5(R)

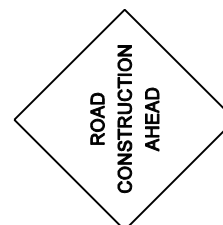

XW20-1

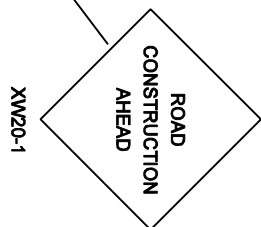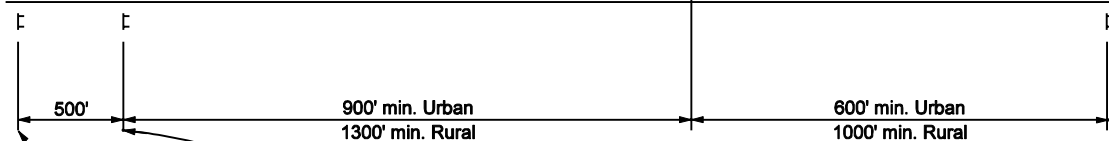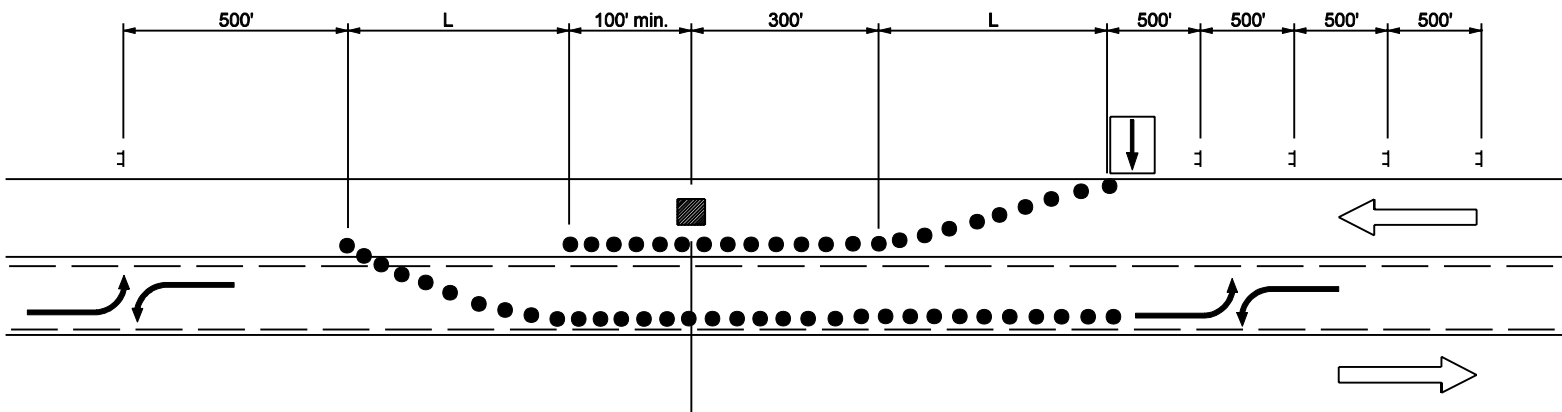

XW20-1

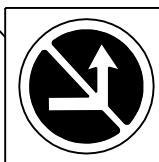

R3-2a-A

END  
CONSTRUCTION  
XG20-2

**GENERAL NOTES**

- 1. See Standard Drawing E 801-TCLG-01 for Legend and General Notes.

INDIANA DEPARTMENT OF TRANSPORTATION	
TRAFFIC CONTROL FOR LANE CLOSURE	
SEPTEMBER 2002	
STANDARD DRAWING NO. E 801-TCLC-09	
	/s/ Richard L. VanCleave DESIGN STANDARDS ENGINEER 9-03-02 DATE
	/s/ Richard K. Smutzer CHIEF HIGHWAY ENGINEER 9-03-02 DATE
DESIGN STANDARDS ENGINEER	

**WORK ON PAVEMENT (3 LANE SECTION)**