


PLAN

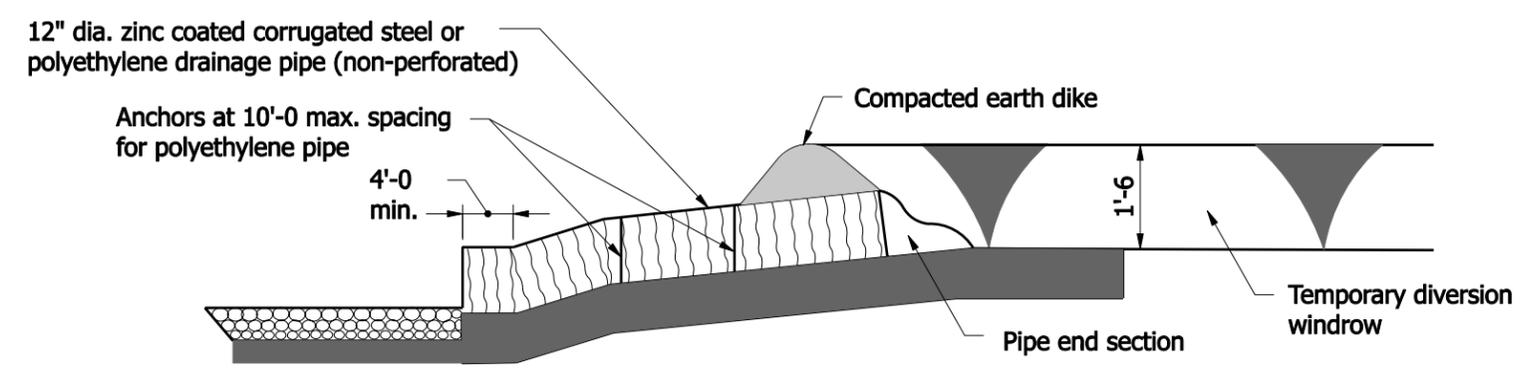

ELEVATION

**NOTES:**

1. Length of slope drain shall be extended as required as fill slope is constructed.
2. The maximum drainage area for a 12" dia. pipe is 1 acre.
3. The required revetment riprap weight is 2.6 tons.

<b>INDIANA DEPARTMENT OF TRANSPORTATION</b>									
<b>TEMPORARY SLOPE DRAIN</b>									
<b>SEPTEMBER 2007</b>									
<b>STANDARD DRAWING NO. E 205-TECS-02</b>									
	<table style="width: 100%; border-collapse: collapse;"> <tr> <td style="text-align: center; border-bottom: 1px solid black;"><i>/s/ Richard L. VanCleave</i></td> <td style="text-align: center; border-bottom: 1px solid black;">09/04/07</td> </tr> <tr> <td style="text-align: center; font-size: small;">DESIGN STANDARDS ENGINEER</td> <td style="text-align: center; font-size: small;">DATE</td> </tr> <tr> <td style="text-align: center; border-bottom: 1px solid black;"><i>/s/ Mark A. Miller</i></td> <td style="text-align: center; border-bottom: 1px solid black;">09/04/07</td> </tr> <tr> <td style="text-align: center; font-size: small;">CHIEF HIGHWAY ENGINEER</td> <td style="text-align: center; font-size: small;">DATE</td> </tr> </table>	<i>/s/ Richard L. VanCleave</i>	09/04/07	DESIGN STANDARDS ENGINEER	DATE	<i>/s/ Mark A. Miller</i>	09/04/07	CHIEF HIGHWAY ENGINEER	DATE
<i>/s/ Richard L. VanCleave</i>	09/04/07								
DESIGN STANDARDS ENGINEER	DATE								
<i>/s/ Mark A. Miller</i>	09/04/07								
CHIEF HIGHWAY ENGINEER	DATE								
DESIGN STANDARDS ENGINEER									