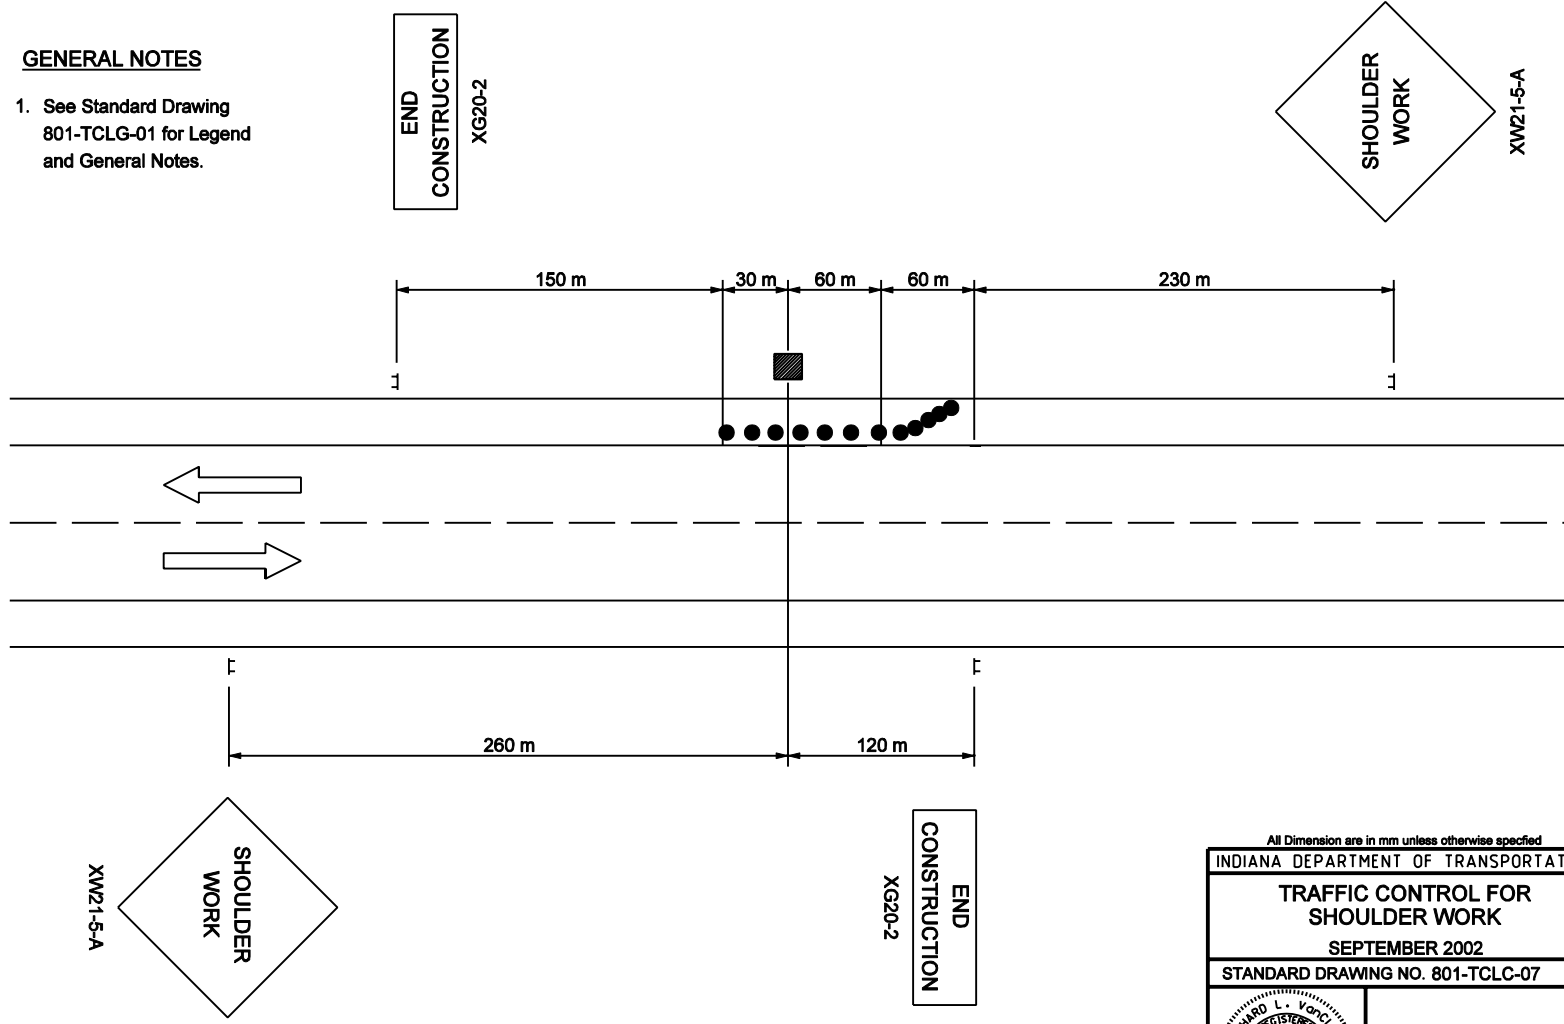


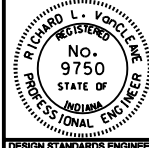

GENERAL NOTES

1. See Standard Drawing 801-TCLG-01 for Legend and General Notes.



2 LANE 2 WAY HIGHWAY

All Dimension are in mm unless otherwise specified

INDIANA DEPARTMENT OF TRANSPORTATION	
TRAFFIC CONTROL FOR SHOULDER WORK	
SEPTEMBER 2002	
STANDARD DRAWING NO. 801-TCLC-07	
	/s/ Richard L. VanCleave 9-03-02 DESIGN STANDARDS ENGINEER DATE
	/s/ Richard K. Smutzer 9-03-02 CHIEF HIGHWAY ENGINEER DATE
DESIGN STANDARDS ENGINEER	