


NOTES:

1. See Standard Drawings 706-BRRW-10 for general notes.
2. See Standard Drawing 706-BCBR-01 for concrete railing Type FC details.

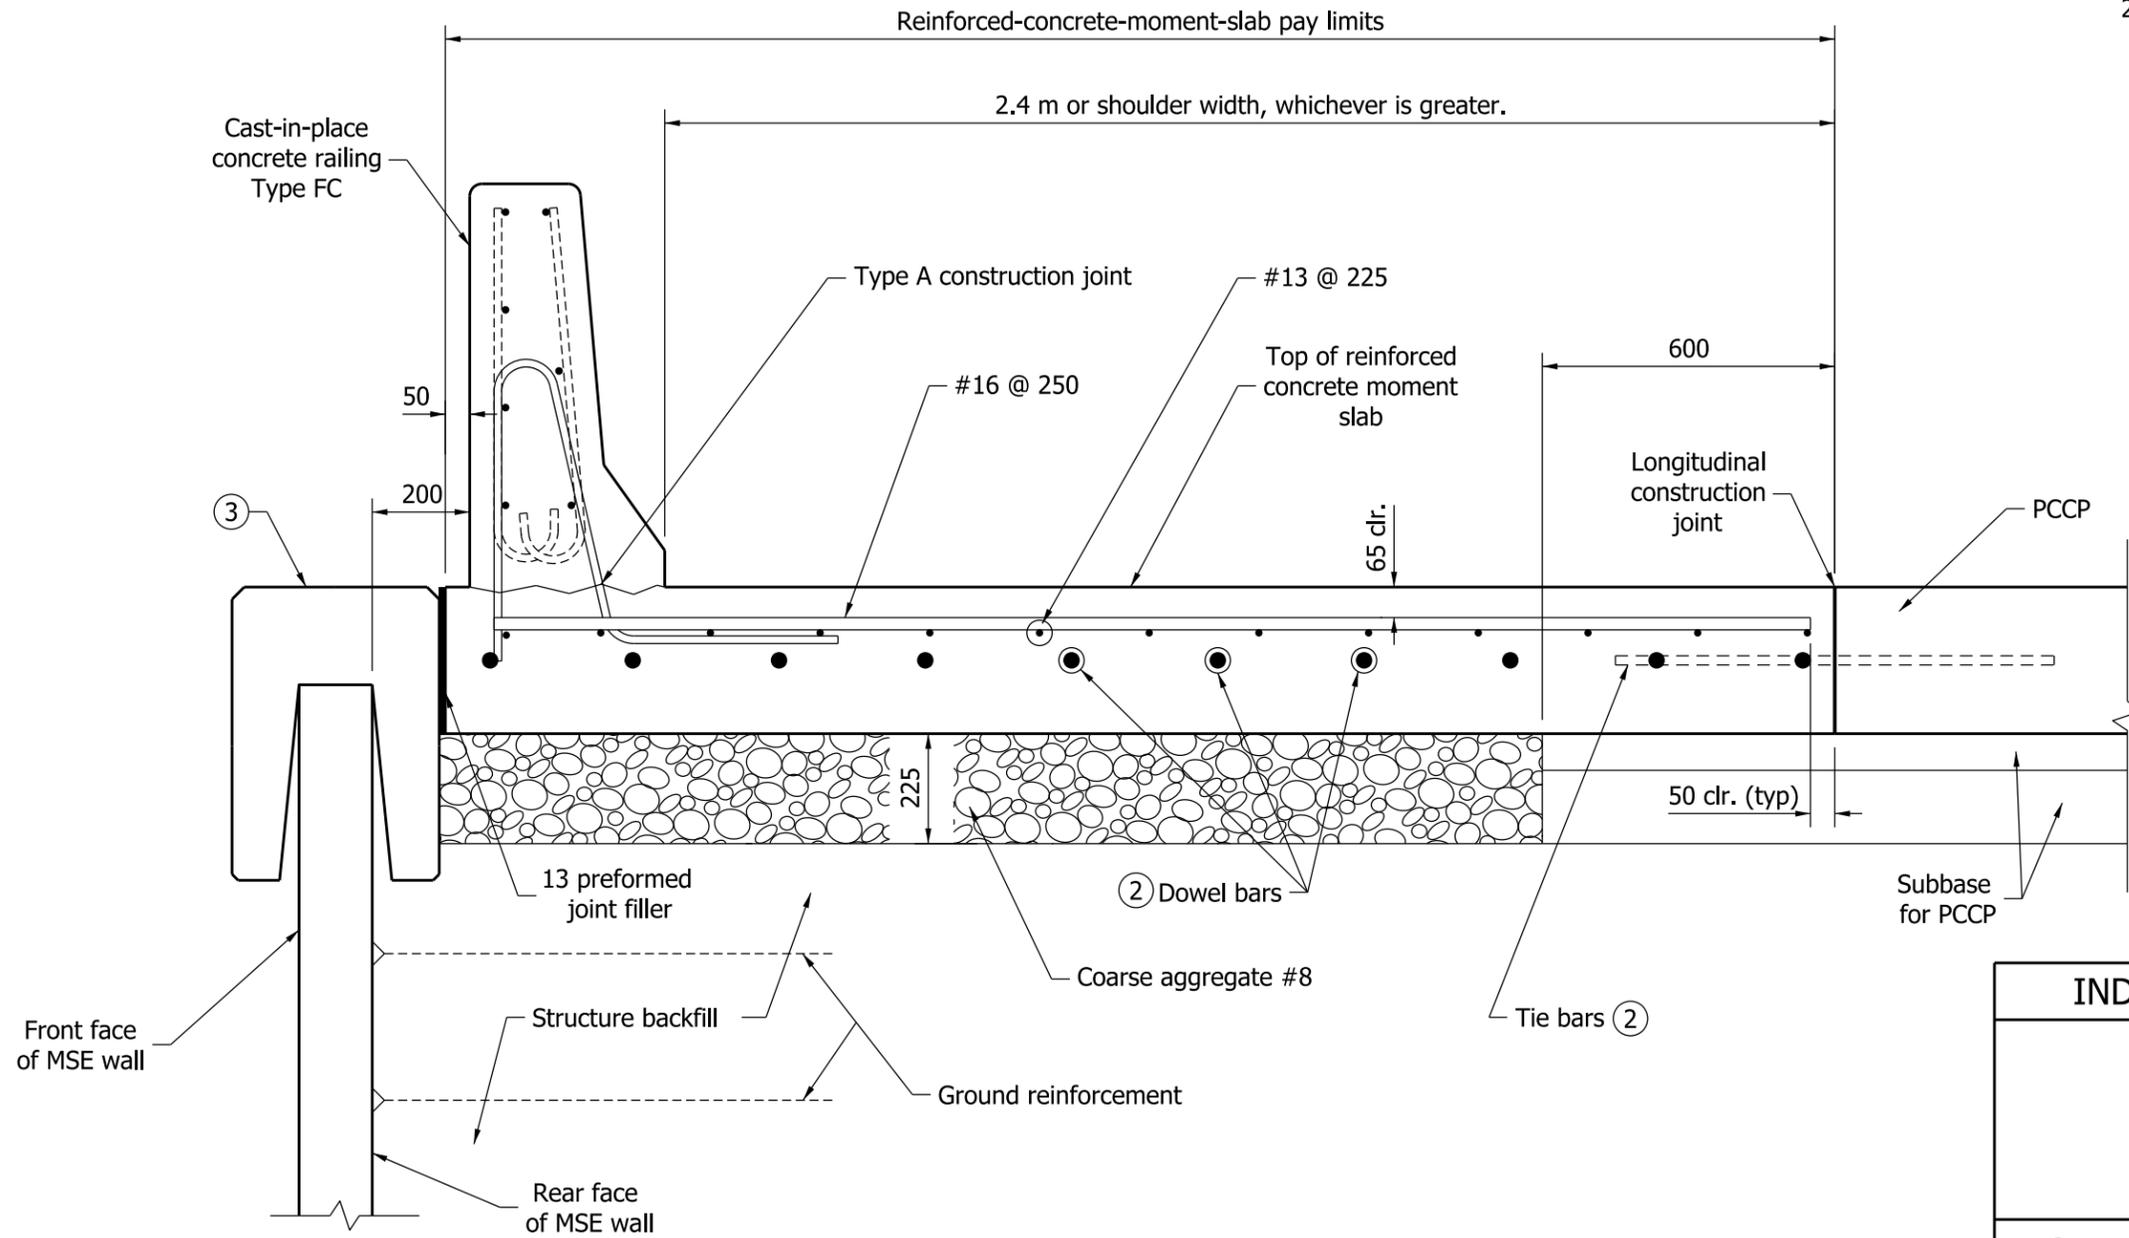


All Dimensions are in mm unless otherwise specified.

INDIANA DEPARTMENT OF TRANSPORTATION

RAILING TYPE FC AND MOMENT
SLAB ASIDE MSE WALL - PCCP

SEPTEMBER 2009

STANDARD DRAWING NO. 706-BRRW-01

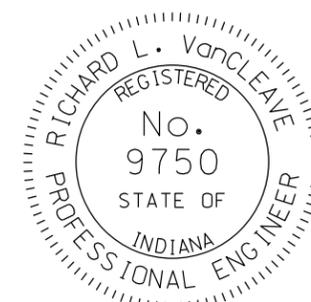

DESIGN STANDARDS ENGINEER

/s/ Richard L. VanCleave 09/01/09
DESIGN STANDARDS ENGINEER DATE

/s/ Mark A. Miller 09/01/09
CHIEF HIGHWAY ENGINEER DATE