


NOTES :

1. See Standard Drawings 706-BRRW-10 for general notes and bar diagrams.
2. See Standard Drawing 706-BCBR-02 for concrete railing Type FT details.

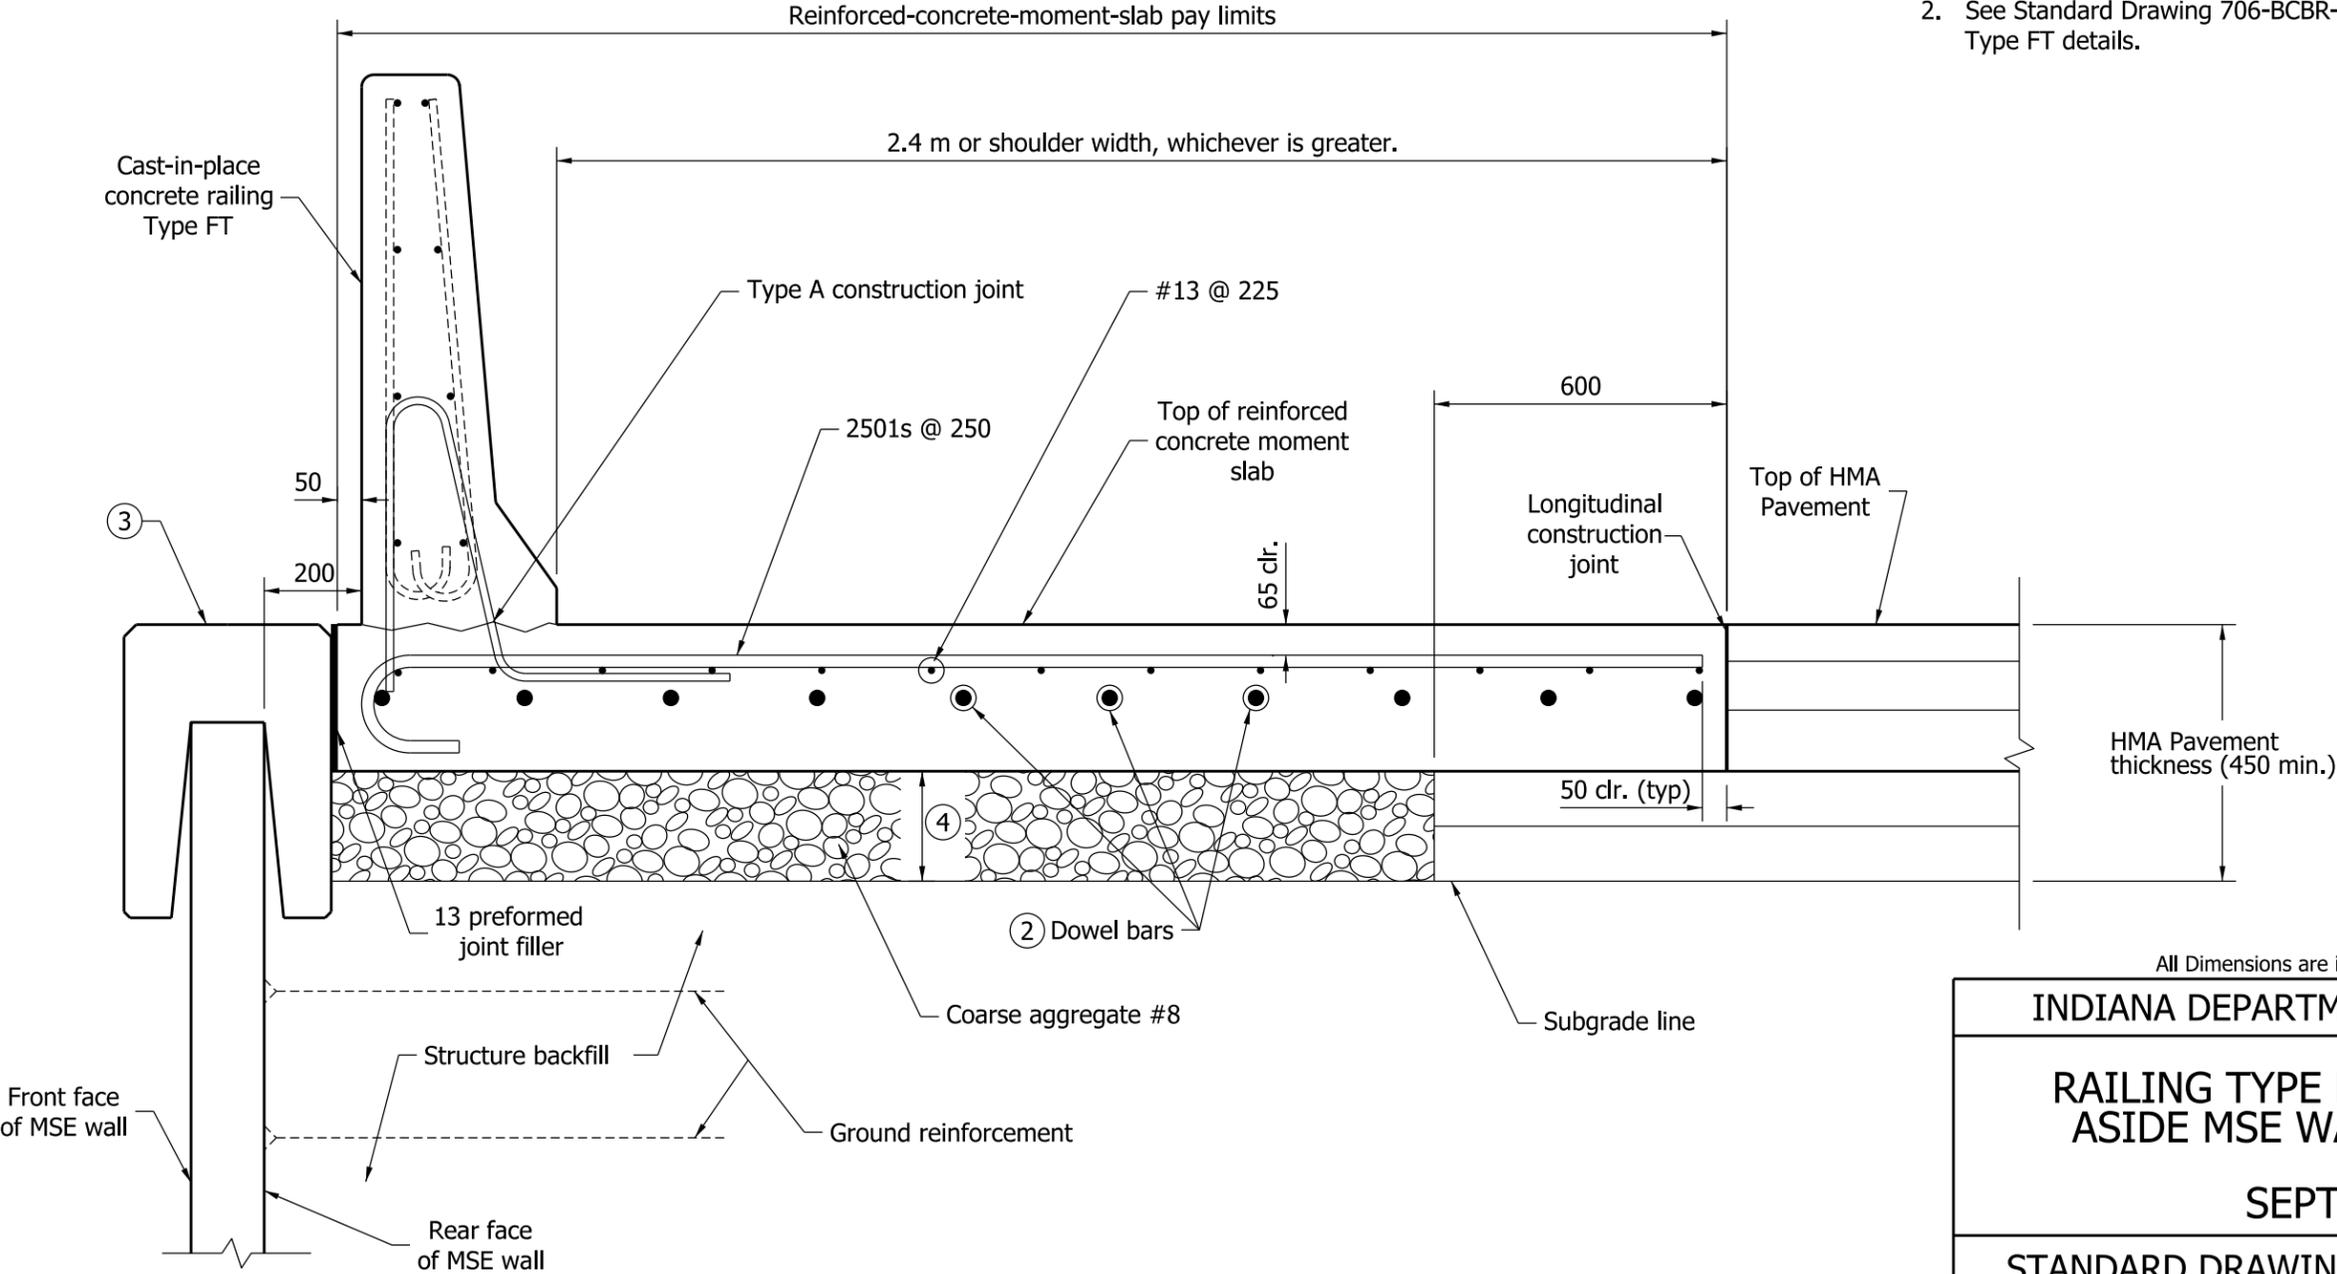

All Dimensions are in mm unless otherwise specified.

INDIANA DEPARTMENT OF TRANSPORTATION	
RAILING TYPE FT AND MOMENT SLAB ASIDE MSE WALL - HMA PAVEMENT	
SEPTEMBER 2009	
STANDARD DRAWING NO. 706-BRRW-04	
	<p><i>/s/ Richard L. VanCleave</i> 09/01/09 <small>DESIGN STANDARDS ENGINEER DATE</small></p> <p><i>/s/ Mark A. Miller</i> 09/01/09 <small>CHIEF HIGHWAY ENGINEER DATE</small></p>
<small>DESIGN STANDARDS ENGINEER</small>	