


NOTES:

1. See Standard Drawings 706-BRRW-10 for general notes and bar diagrams.
2. See Standard Drawing 706-BCBR-02 for concrete railing Type FT details.

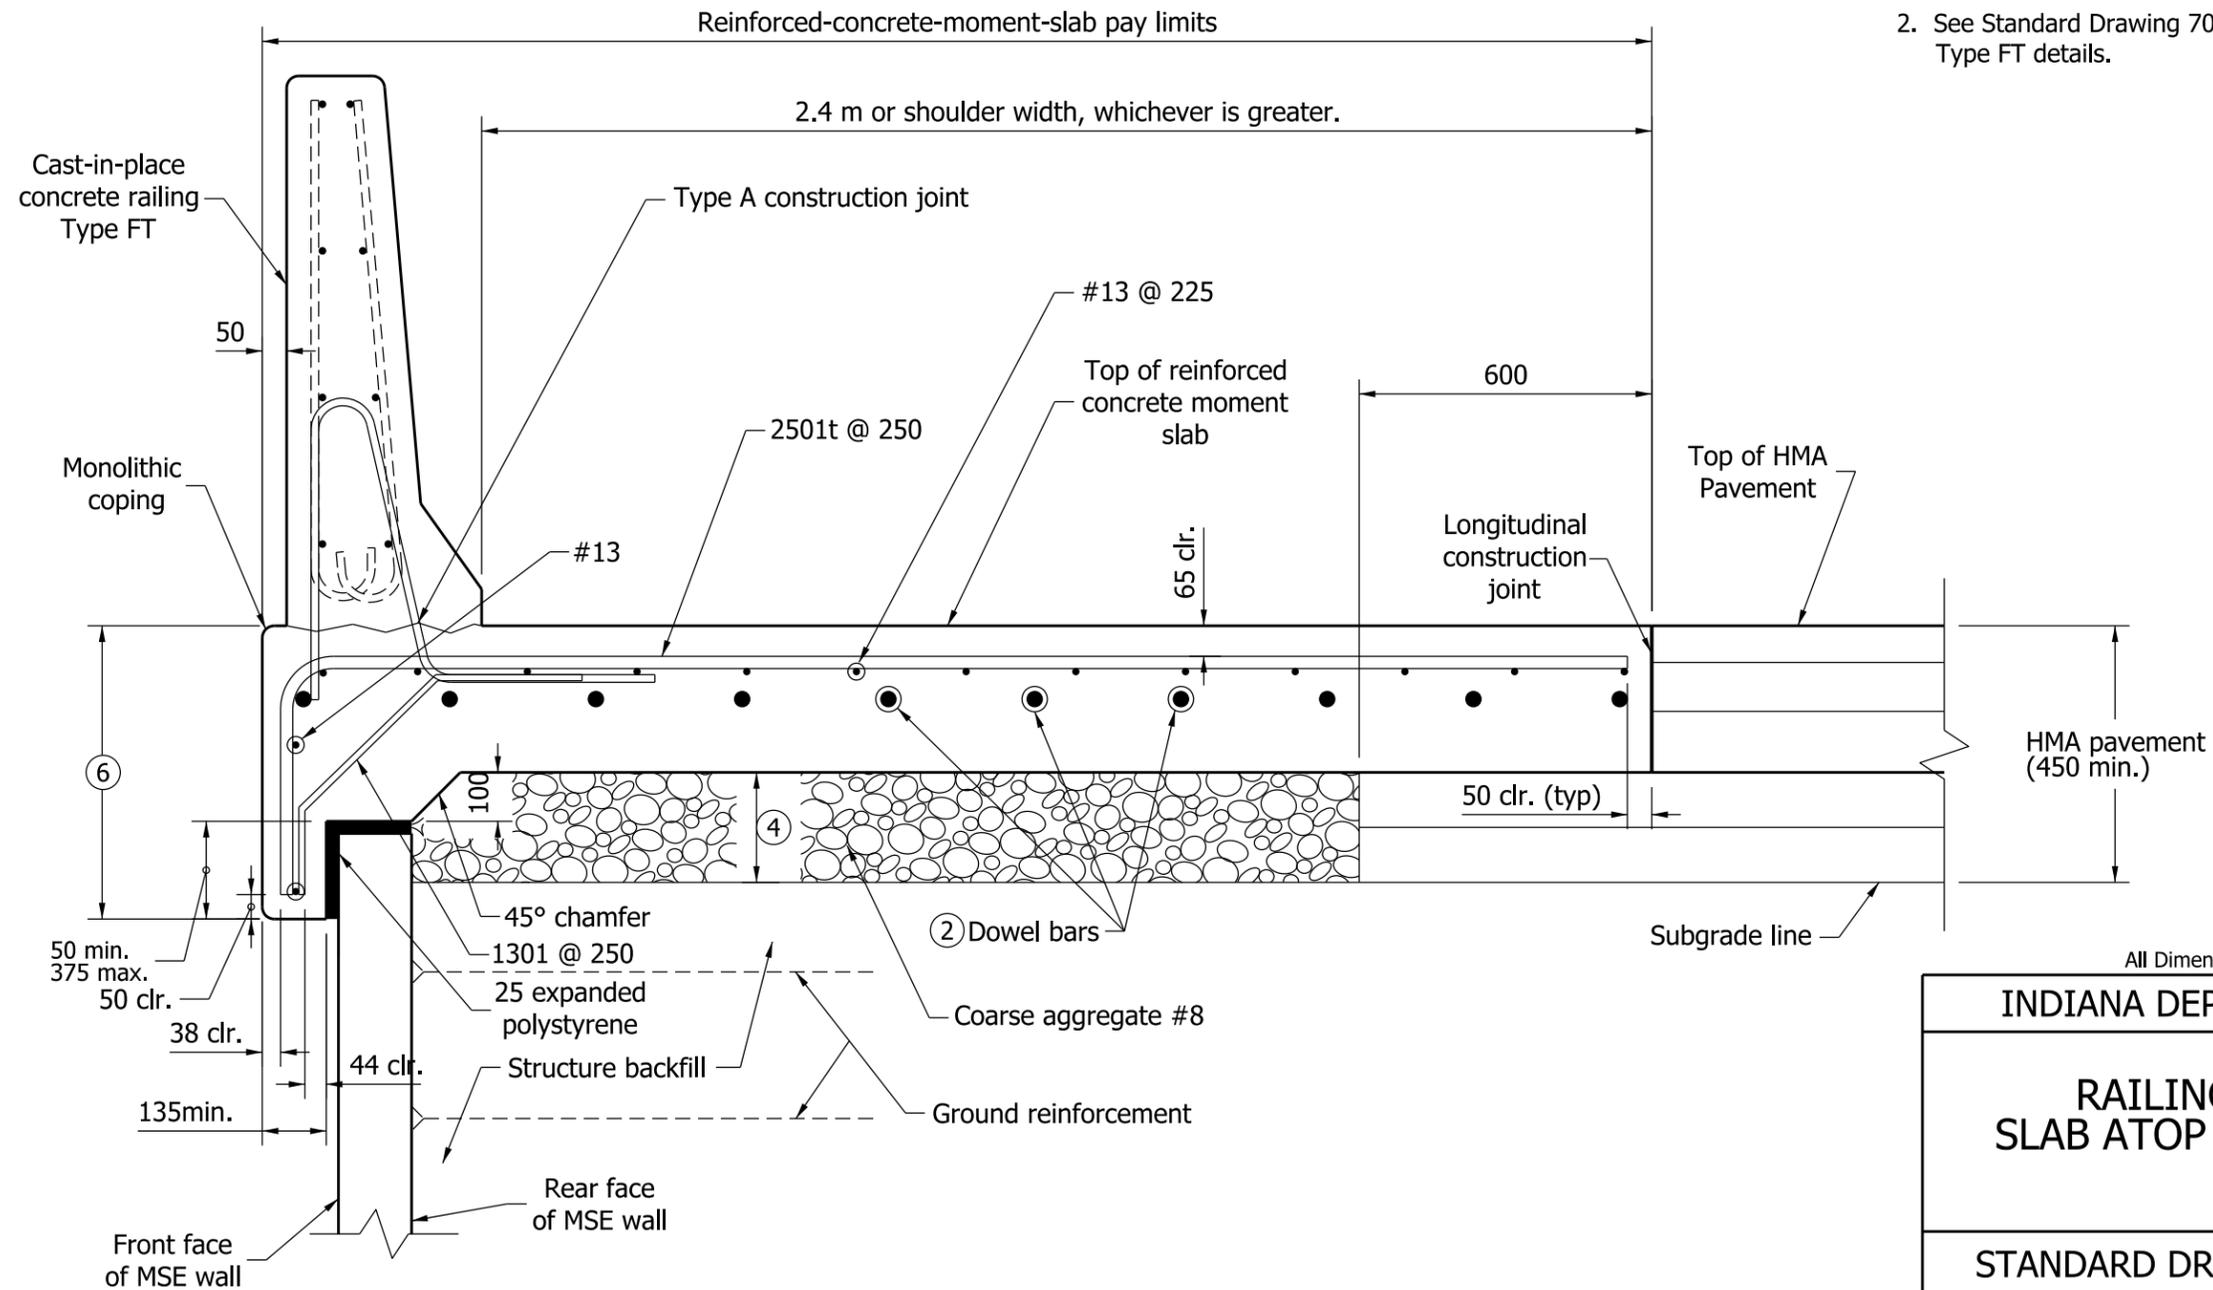

All Dimensions are in mm unless otherwise specified.

INDIANA DEPARTMENT OF TRANSPORTATION	
RAILING TYPE FT AND MOMENT SLAB ATOP MSE WALL - HMA PAVEMENT	
SEPTEMBER 2009	
STANDARD DRAWING NO. 706-BRRW-08	
	/s/ <i>Richard L. VanCleave</i> 09/01/09 DESIGN STANDARDS ENGINEER DATE
DESIGN STANDARDS ENGINEER	/s/ <i>Mark A. Miller</i> 09/01/09 CHIEF HIGHWAY ENGINEER DATE