



**NOTES**


- ① S = Normal width of paved shoulder as shown on plans.
- ② See plans for W
- 3. Mailbox approach pavement section shall be the same as the drive section.

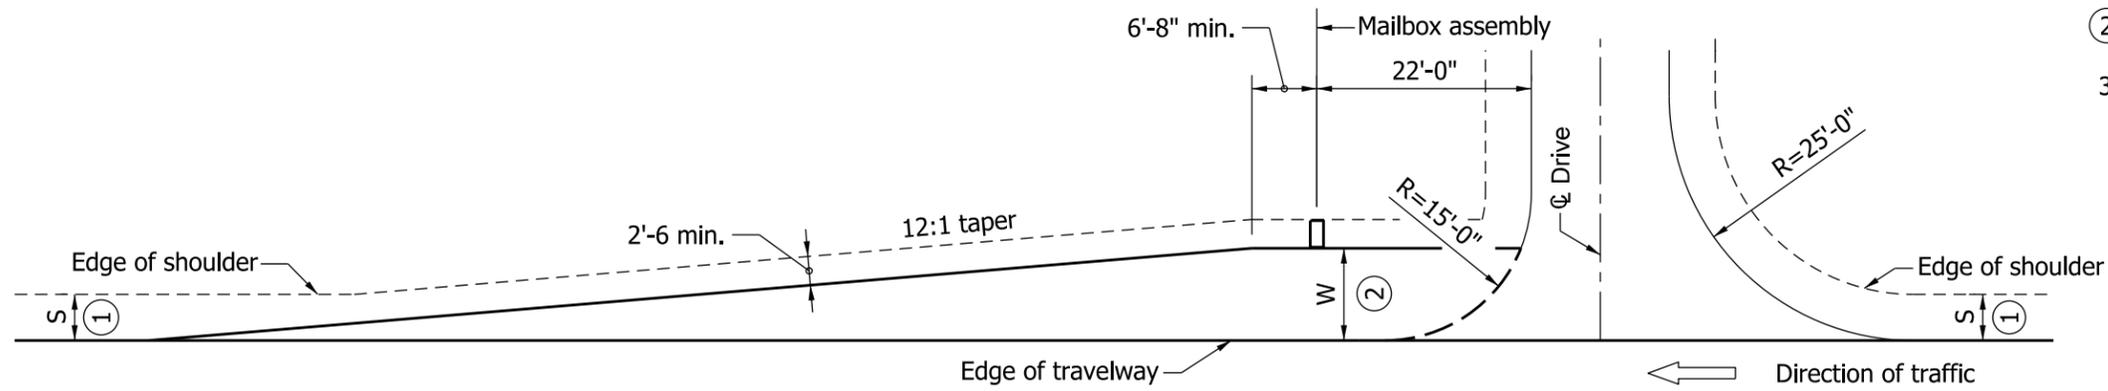

**COMBINATION MAILBOX APPROACH & DRIVE**  
(Mailbox located beyond drive)

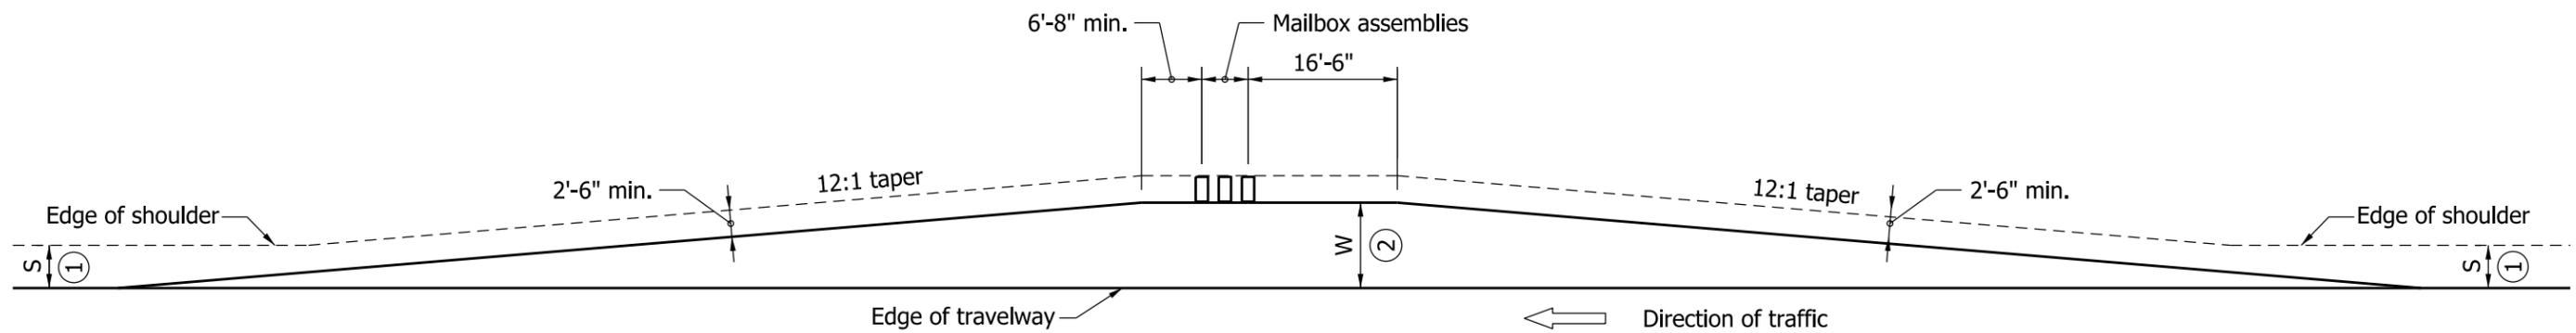

**TYPICAL MAILBOX APPROACH**

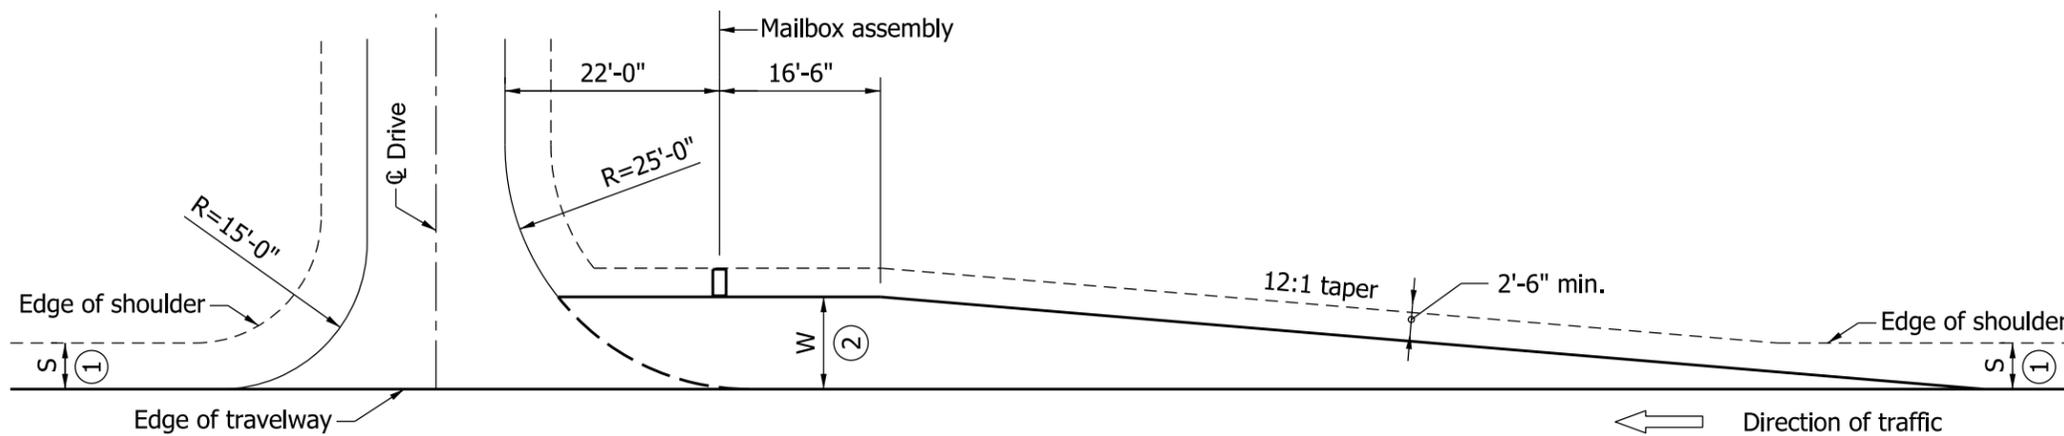


**COMBINATION MAILBOX APPROACH & DRIVE**  
(Mailbox located in advance of drive)

INDIANA DEPARTMENT OF TRANSPORTATION

MAILBOX APPROACHES  
LOW SPEED ROADWAY

SEPTEMBER 2010

STANDARD DRAWING NO. E 610-MBAP-02

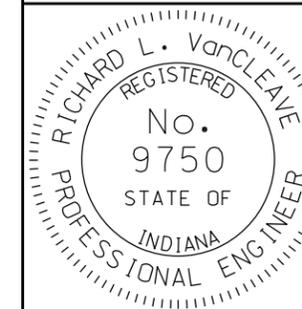

DESIGN STANDARDS ENGINEER

/s/ *Richard L. VanCleave* 09/01/10  
DESIGN STANDARDS ENGINEER DATE

/s/ *Mark A. Miller* 09/01/10  
CHIEF HIGHWAY ENGINEER DATE