


**NOTES:**

1. See Standard Drawing E 723-CCSP-03 for plan view of Section A-A.

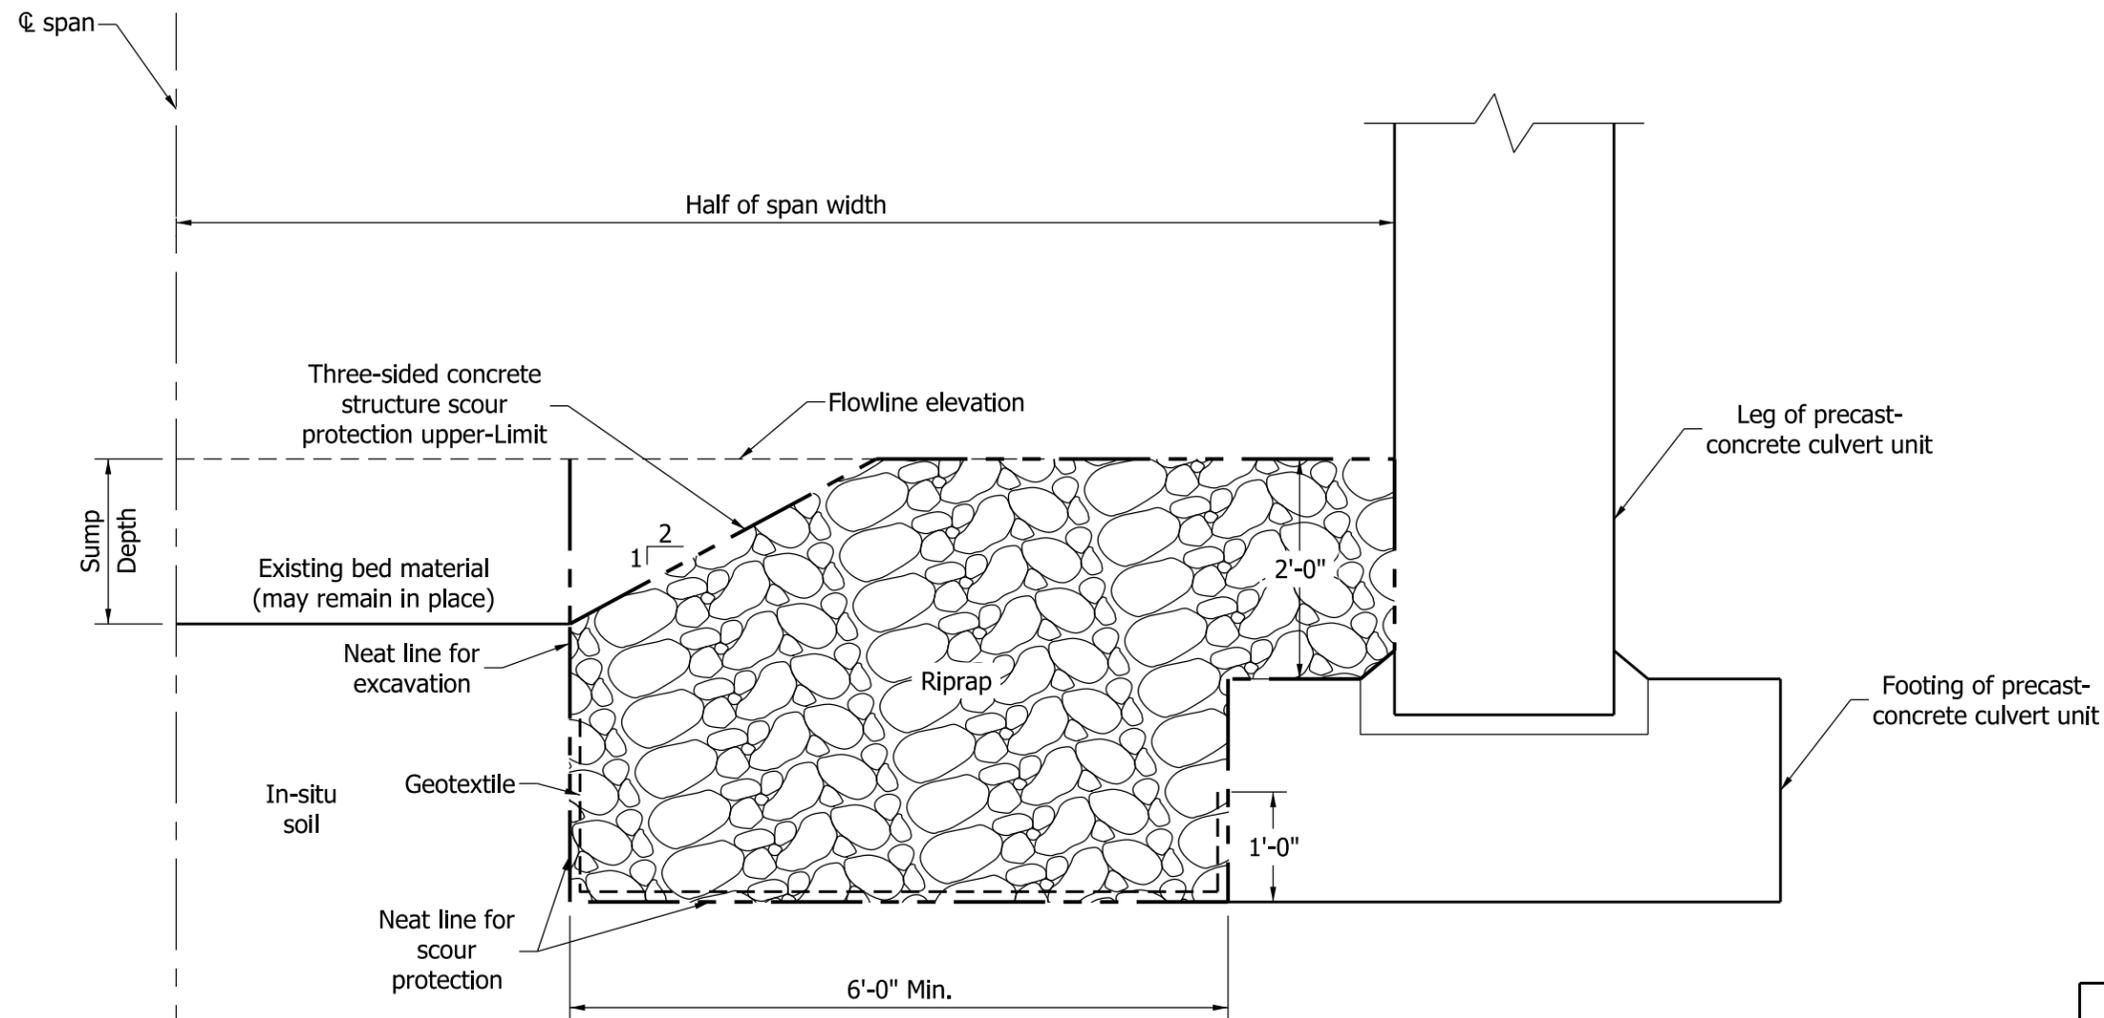

**SECTION A-A**  
**RIPRAP METHOD**

INDIANA DEPARTMENT OF TRANSPORTATION	
THREE-SIDED CONCRETE STRUCTURE SCOUR PROTECTION, SECTION, SPAN WIDTH ≥ 20'-0"	
SEPTEMBER 2010	
STANDARD DRAWING NO.	E 723-CCSP-04
	/s/ <i>Richard L. VanCleave</i> 09/01/10 DESIGN STANDARDS ENGINEER      DATE
	/s/ <i>Mark A. Miller</i> 09/01/10 CHIEF HIGHWAY ENGINEER      DATE
DESIGN STANDARDS ENGINEER	