


NOTES:

- ① R6-3a shall be used in place of R6-3 at tee intersection.
- ② "Stop Ahead" sign may be required if there is determined to be poor observation of the "Stop" sign. See plans for locations.
- ③ Sign not required for tee intersection.

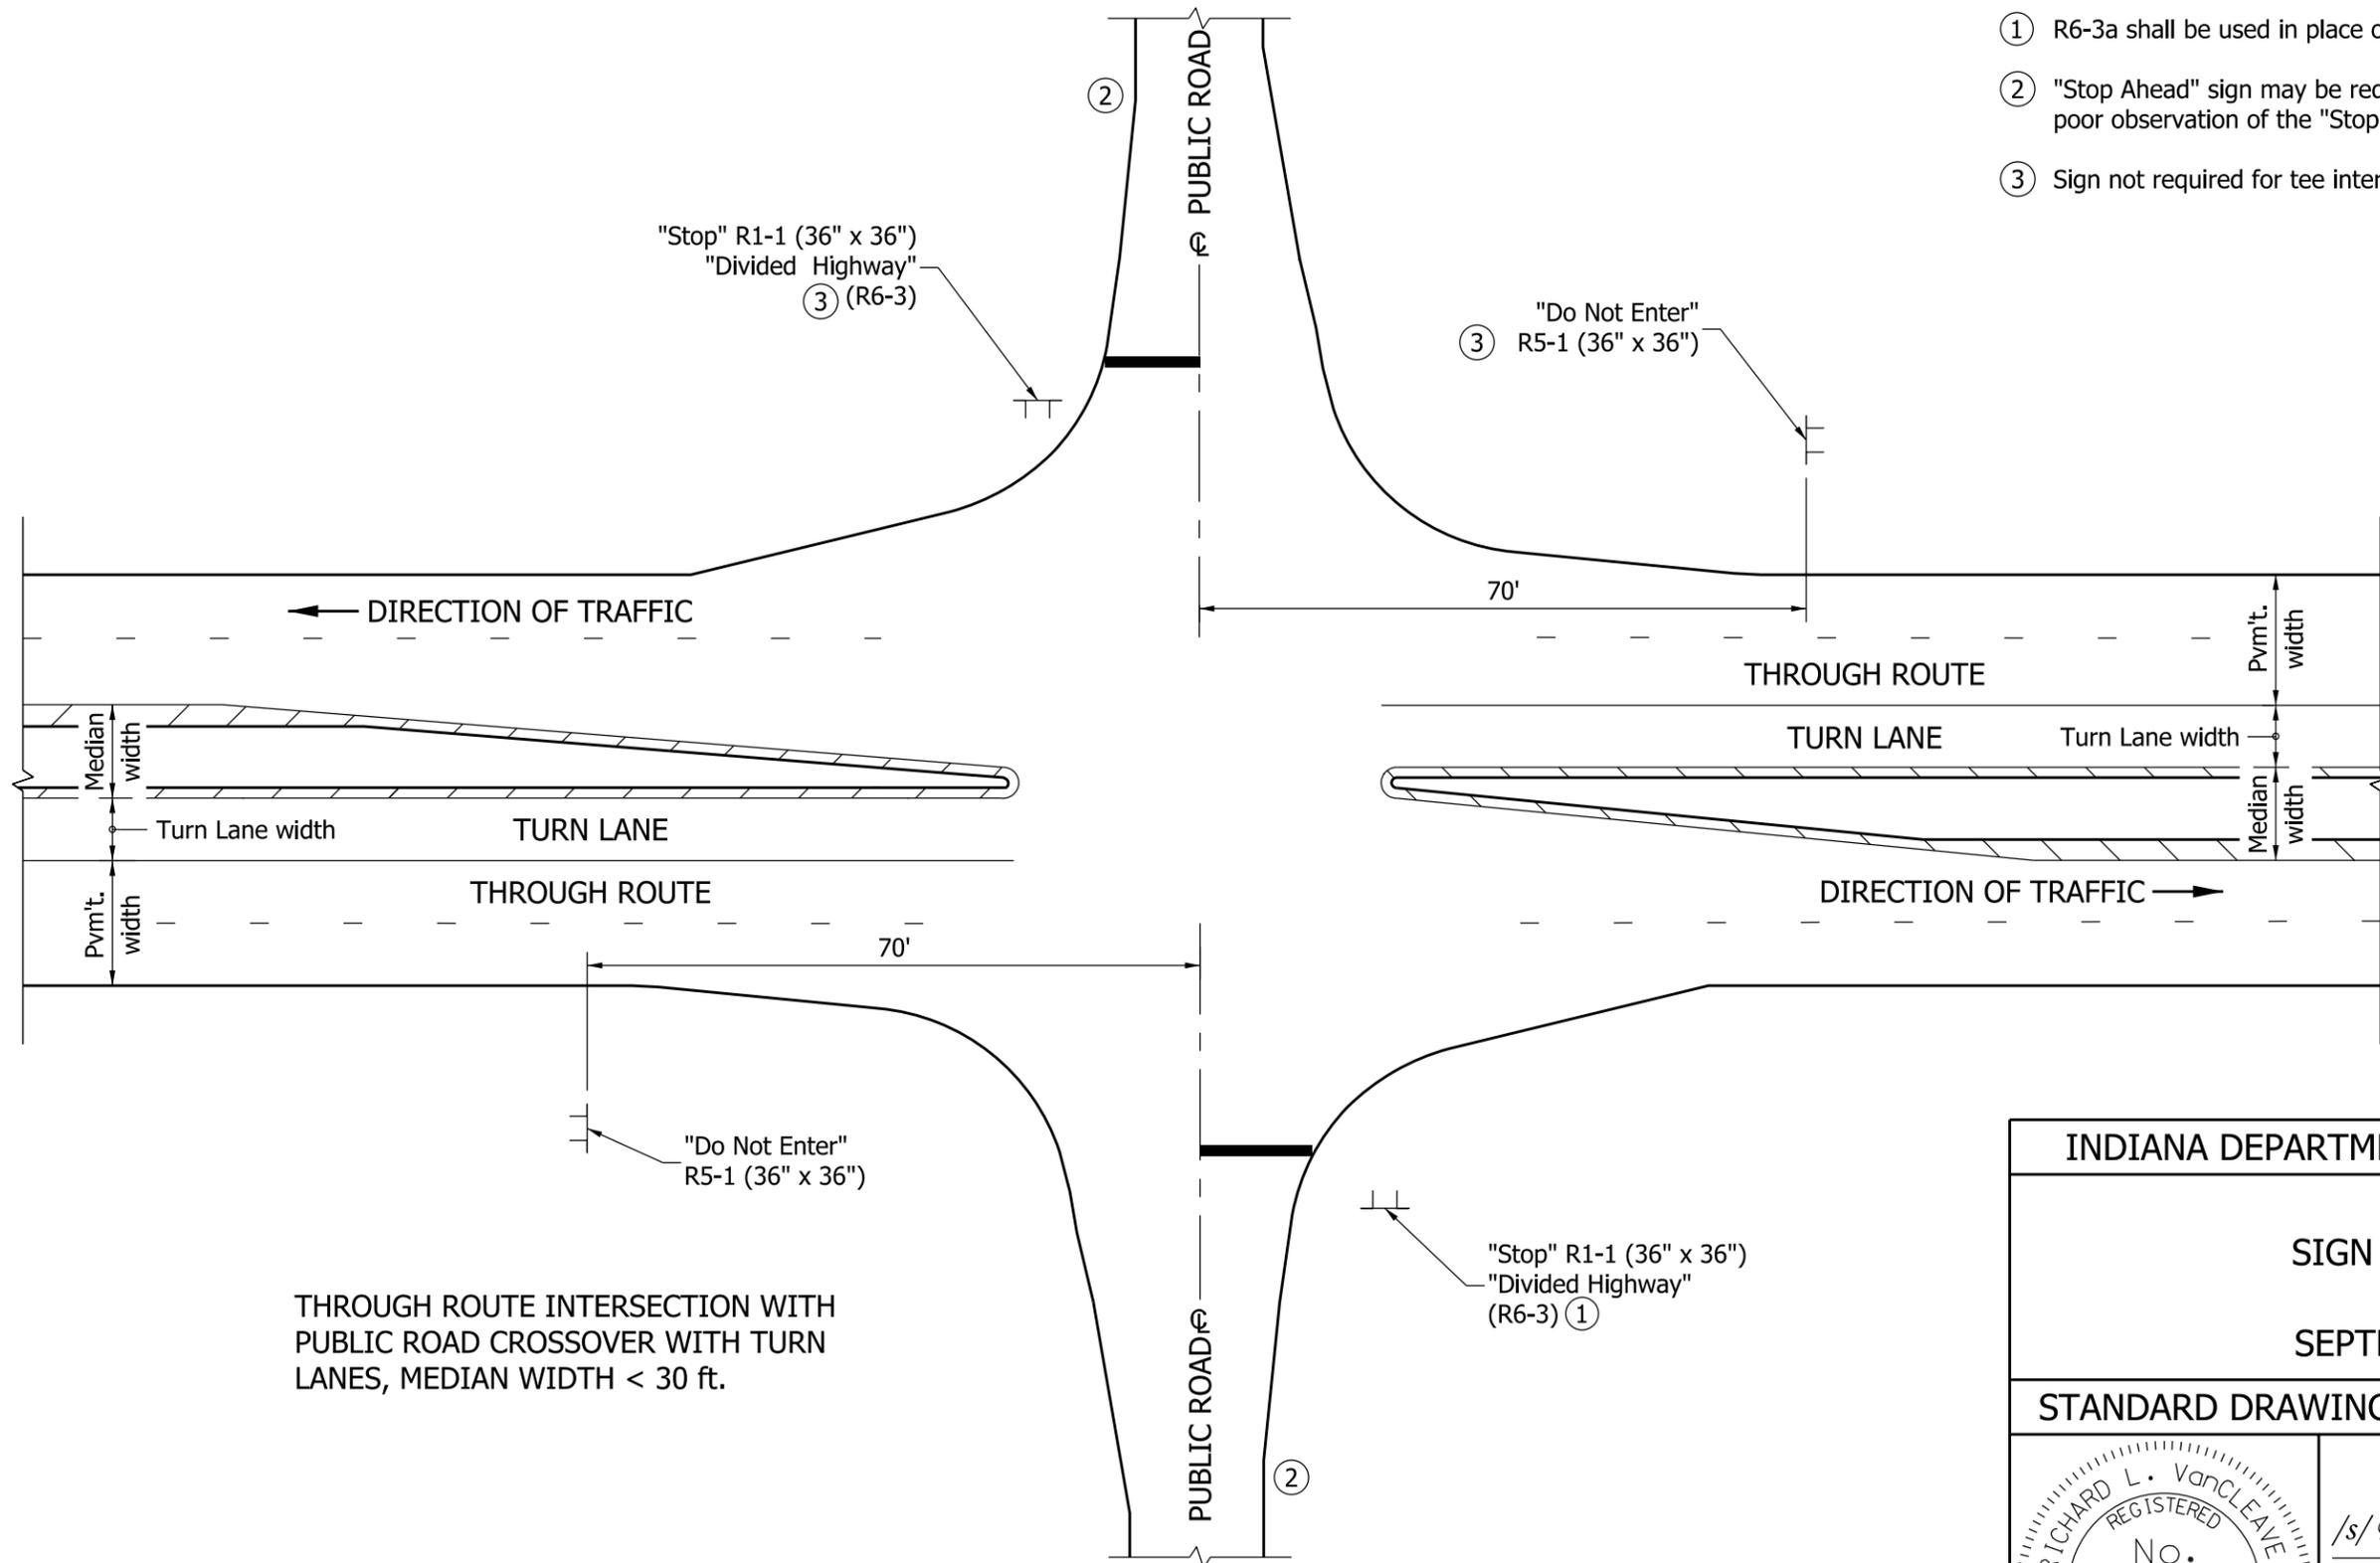

THROUGH ROUTE INTERSECTION WITH PUBLIC ROAD CROSSOVER WITH TURN LANES, MEDIAN WIDTH < 30 ft.

INDIANA DEPARTMENT OF TRANSPORTATION	
SIGN PLACEMENT	
SEPTEMBER 2010	
STANDARD DRAWING NO.	E 802-SNGP-12
	/s/ <i>Richard L. VanCleave</i> 09/01/10
	DESIGN STANDARDS ENGINEER DATE
	/s/ <i>Mark A. Miller</i> 09/01/10
DESIGN STANDARDS ENGINEER	CHIEF HIGHWAY ENGINEER DATE