


**NOTES:**

- ① R6-3a shall be used in place of R6-3 at tee intersection.
- ② "Stop Ahead" sign may be required if there is determined to be poor observation of the "Stop" sign. See plans for locations.
- ③ Sign not required for tee intersection.
- ④ Sign shall be placed on centerline of public road approach for tee intersection.

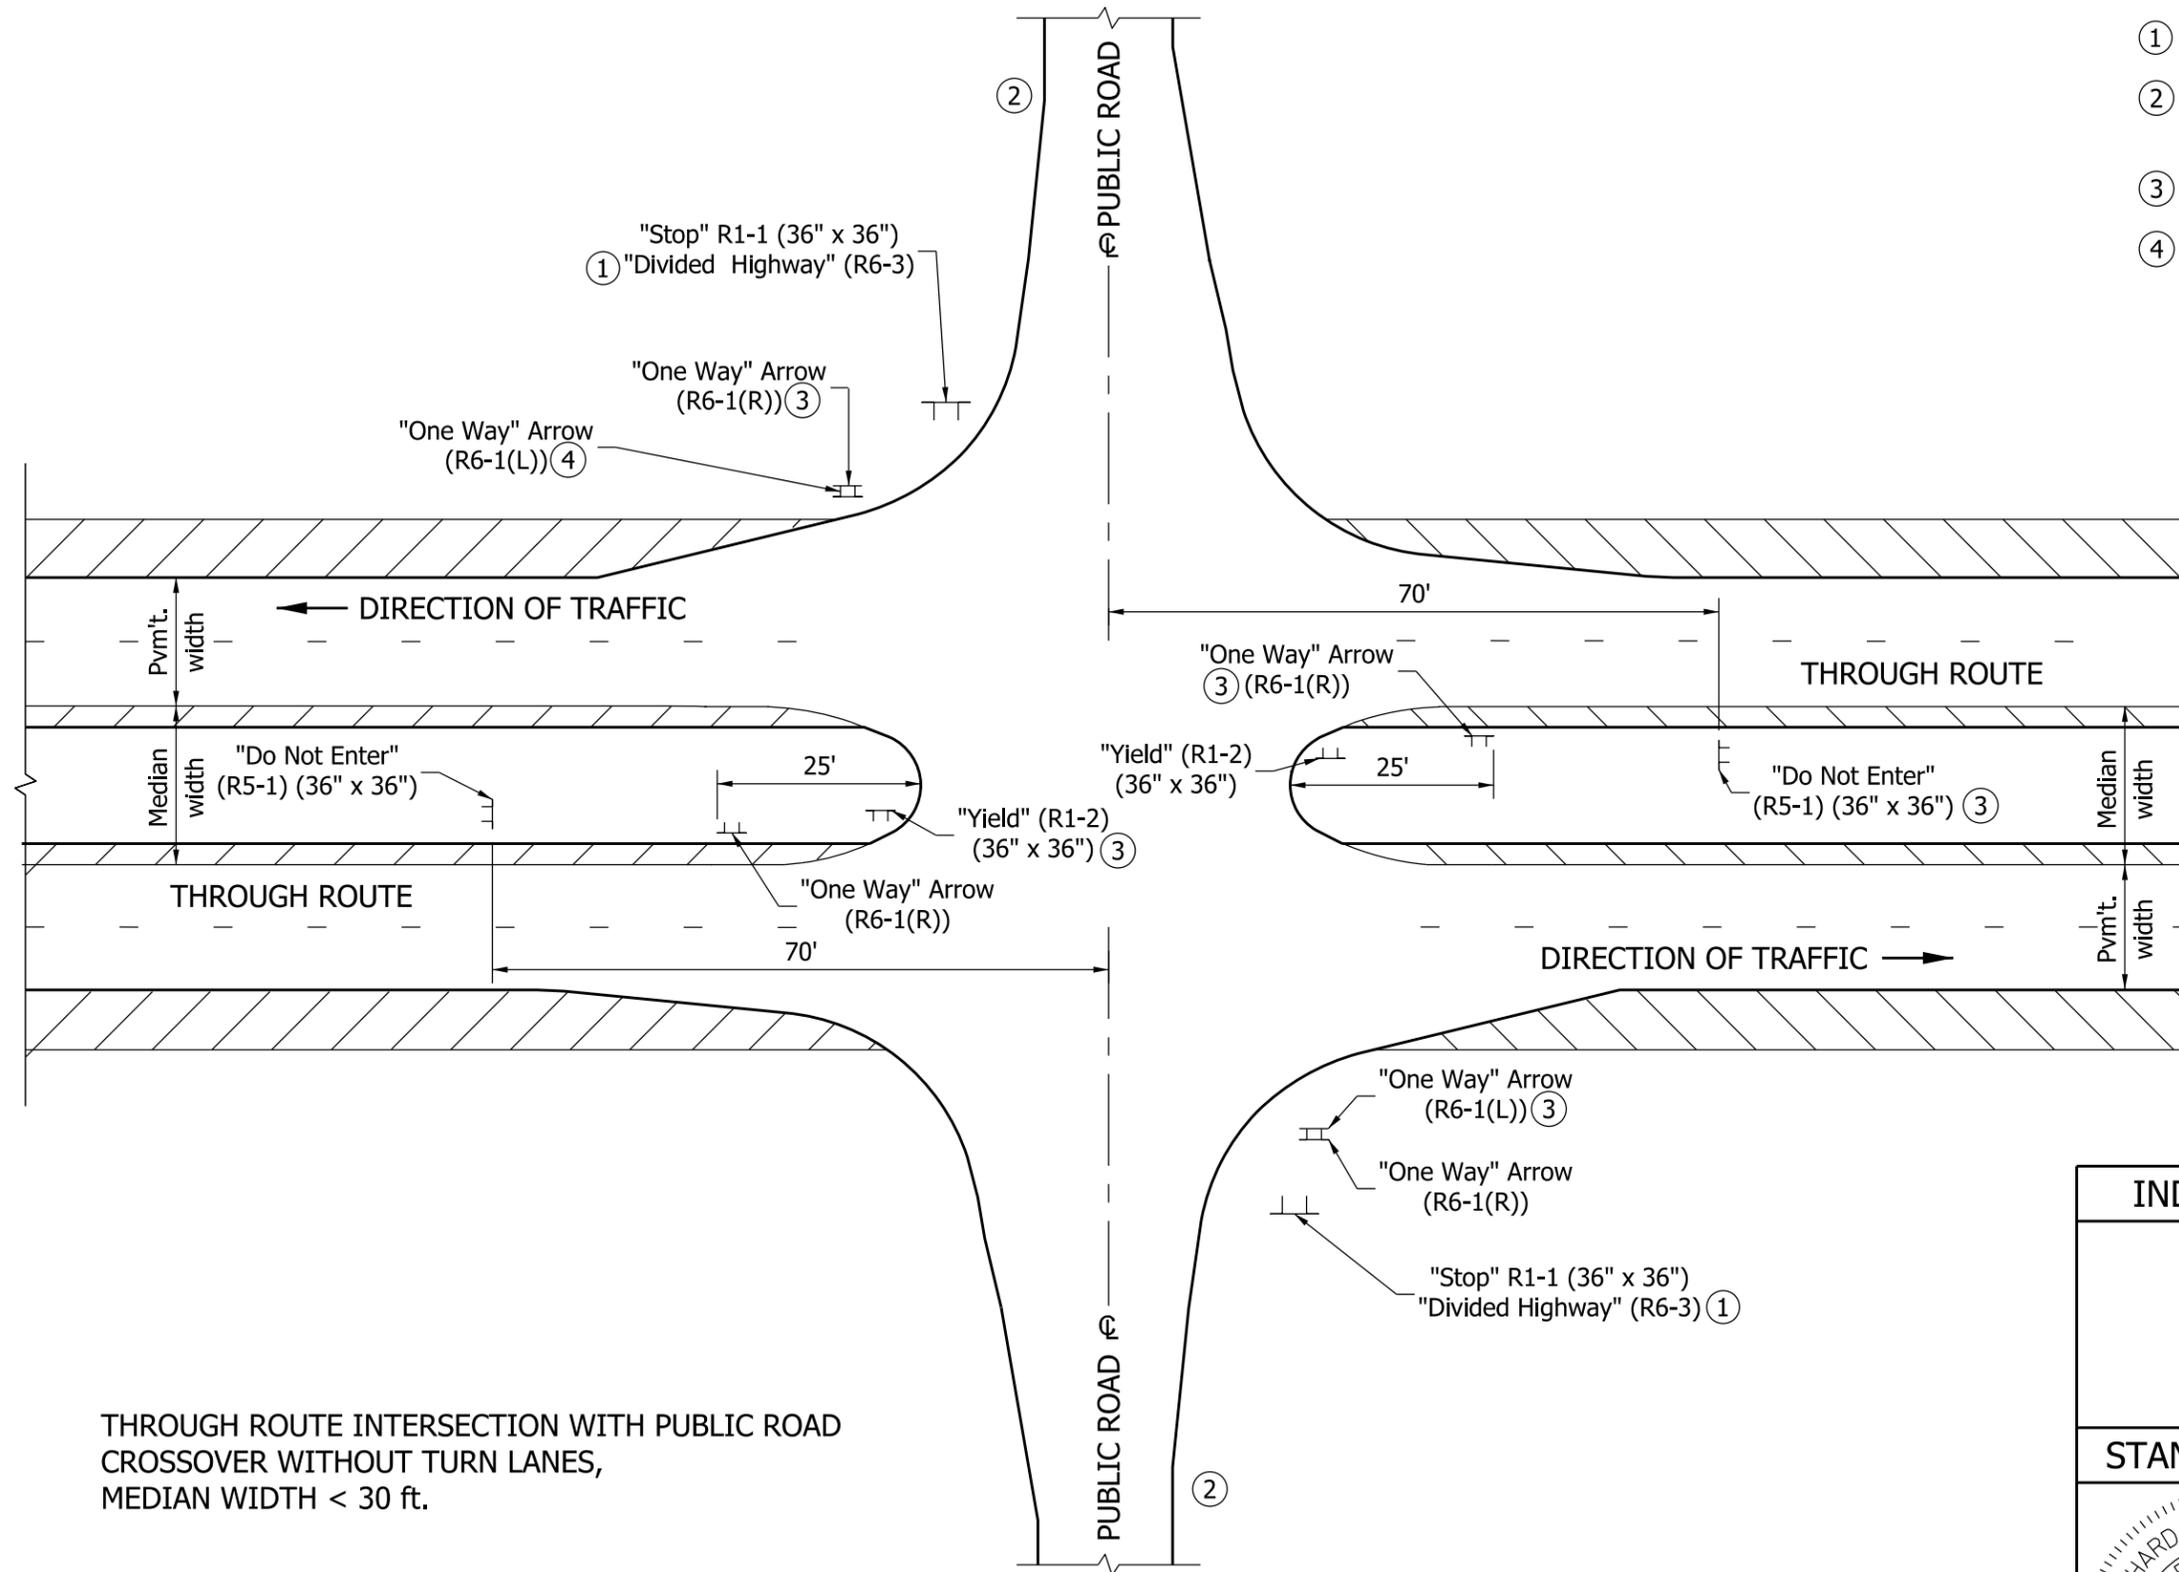

THROUGH ROUTE INTERSECTION WITH PUBLIC ROAD CROSSOVER WITHOUT TURN LANES, MEDIAN WIDTH < 30 ft.

INDIANA DEPARTMENT OF TRANSPORTATION									
SIGN PLACEMENT									
SEPTEMBER 2010									
STANDARD DRAWING NO.	E 802-SNGP-13								
	<table style="width: 100%; border-collapse: collapse;"> <tr> <td style="border-bottom: 1px solid black; padding: 2px;">/s/ <i>Richard L. VanCleave</i></td> <td style="border-bottom: 1px solid black; padding: 2px;">09/01/10</td> </tr> <tr> <td style="padding: 2px;">DESIGN STANDARDS ENGINEER</td> <td style="padding: 2px;">DATE</td> </tr> <tr> <td style="border-bottom: 1px solid black; padding: 2px;">/s/ <i>Mark A. Miller</i></td> <td style="border-bottom: 1px solid black; padding: 2px;">09/01/10</td> </tr> <tr> <td style="padding: 2px;">CHIEF HIGHWAY ENGINEER</td> <td style="padding: 2px;">DATE</td> </tr> </table>	/s/ <i>Richard L. VanCleave</i>	09/01/10	DESIGN STANDARDS ENGINEER	DATE	/s/ <i>Mark A. Miller</i>	09/01/10	CHIEF HIGHWAY ENGINEER	DATE
/s/ <i>Richard L. VanCleave</i>	09/01/10								
DESIGN STANDARDS ENGINEER	DATE								
/s/ <i>Mark A. Miller</i>	09/01/10								
CHIEF HIGHWAY ENGINEER	DATE								
DESIGN STANDARDS ENGINEER									