


PLAN VIEW

(PAVED SHOULDER LESS THAN 2.4 m IN WIDTH OR UNPAVED SHOULDER)

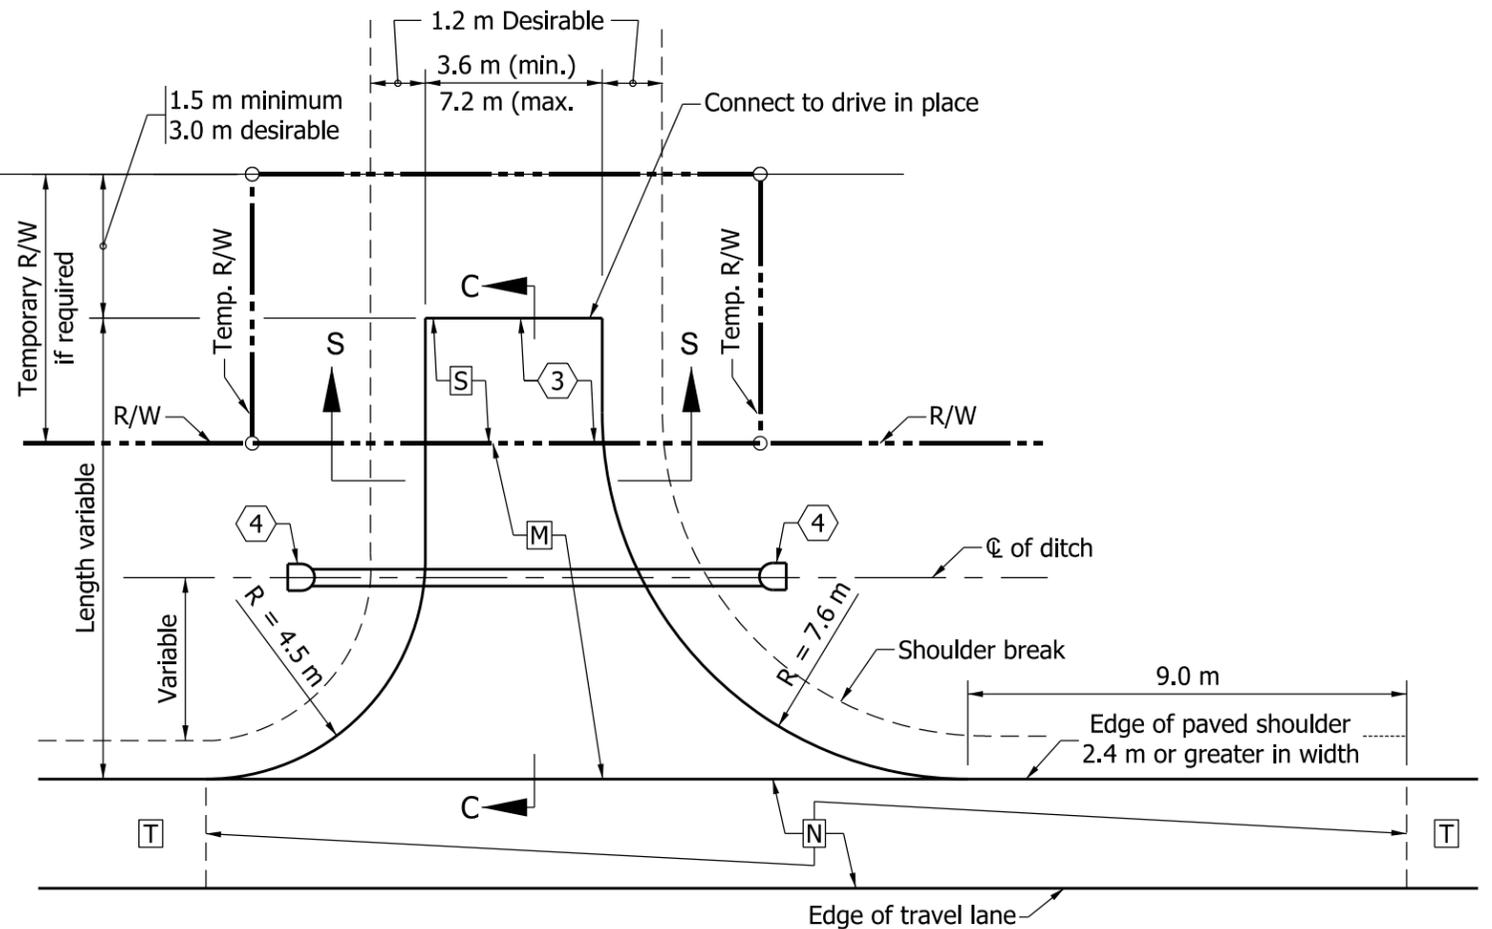

PLAN VIEW

(PAVED SHOULDER 2.4 m OR GREATER IN WIDTH)

NOTES:

1. See Standard Drawing 610-DRIV-13 for General Notes and additional Legend.
2. See Standard Drawings 610-DRIV-10 for Sections A-A, B-B and C-C.
3. See Standard Drawings 610-DRIV-10 for approach grades.
4. See Standard Drawings 610-DRIV-09 for Section S-S.

LEGEND

- [M] HMA for Approaches:
90 kg/m² HMA Surface Type B on
210 kg/m² HMA Intermediate Type B on
subgrade treatment Type IIIA
or
PCCP for Approaches, 150 mm,
subgrade treatment Type IIIA
- [N] The greater thickness of either the drive [M]
or the paved shoulder [T] section.
- [T] Plan shoulder section.
- [S] For type and thickness equivalent
to surface in place, see plans.

All Dimensions are in mm unless otherwise specified.

INDIANA DEPARTMENT OF TRANSPORTATION	
CLASS II DRIVE	
SEPTEMBER 2010	
STANDARD DRAWING NO. 610-DRIV-02	
	/s/ <i>Richard L. VanCleave</i> 09/01/10 DESIGN STANDARDS ENGINEER DATE
DESIGN STANDARDS ENGINEER	/s/ <i>Mark A. Miller</i> 09/01/10 CHIEF HIGHWAY ENGINEER DATE