


**SECTION A-A
TO BE USED WITH CROWN PAVEMENTS.**

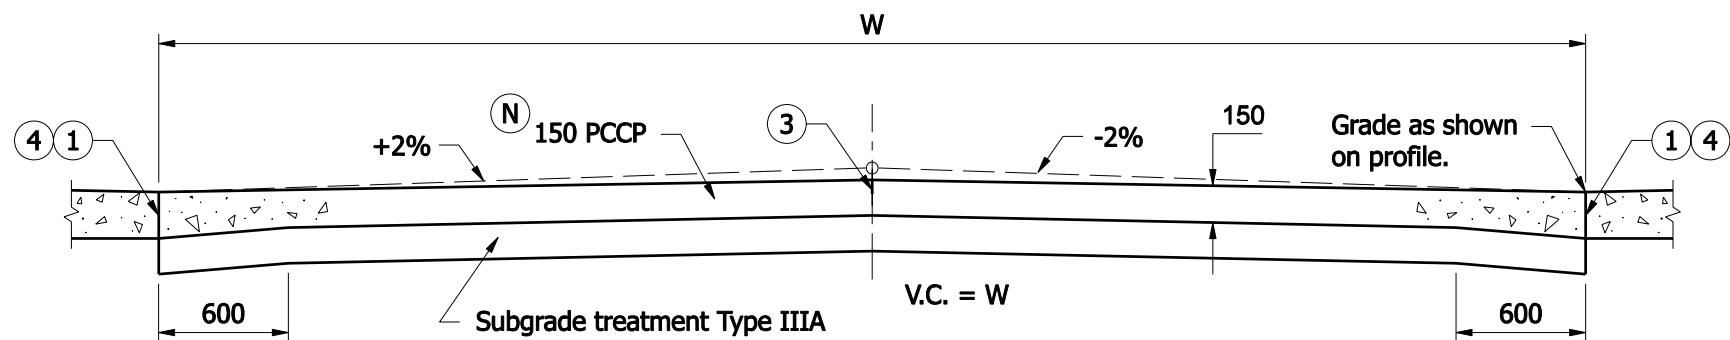

**SECTION B-B
TO BE USED WITH 3 in. TILTED PAVEMENTS**

NOTES :

- (N) Private drive crossover shall be constructed of HMA or PCCP as shown on the plans, unless otherwise directed.
- (1) Thickened edge to be same thickness as mainline pavement.
- 2. For location of cross sections see Standard Drawing 610-DRIV-17.
- (3) Contraction joint type D-1, see Standard Drawing 501-CCPJ-06 for details, and Standard Drawing DRIV-17 for spacing.
- (4) Keyway construction joint, see Standard Drawing 610-DRIV-16 for details.


All Dimensions are in mm unless otherwise specified.

INDIANA DEPARTMENT OF TRANSPORTATION

**PRIVATE DRIVE CROSSOVERS
CROSS SECTIONS**

SEPTEMBER 2007

STANDARD DRAWING NO. 610-DRIV-18

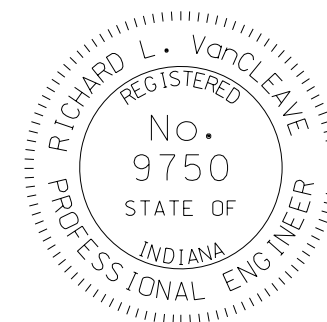

/s/ Richard L. VanCleave 09/04/07
DESIGN STANDARDS ENGINEER DATE

/s/ Mark A. Miller 09/04/07
CHIEF HIGHWAY ENGINEER DATE

DESIGN STANDARDS ENGINEER