


**STEEL RAILING PLAN VIEW
(TS 125 x 100 x 8)**

19 Bolts, 25 dia holes (typ).

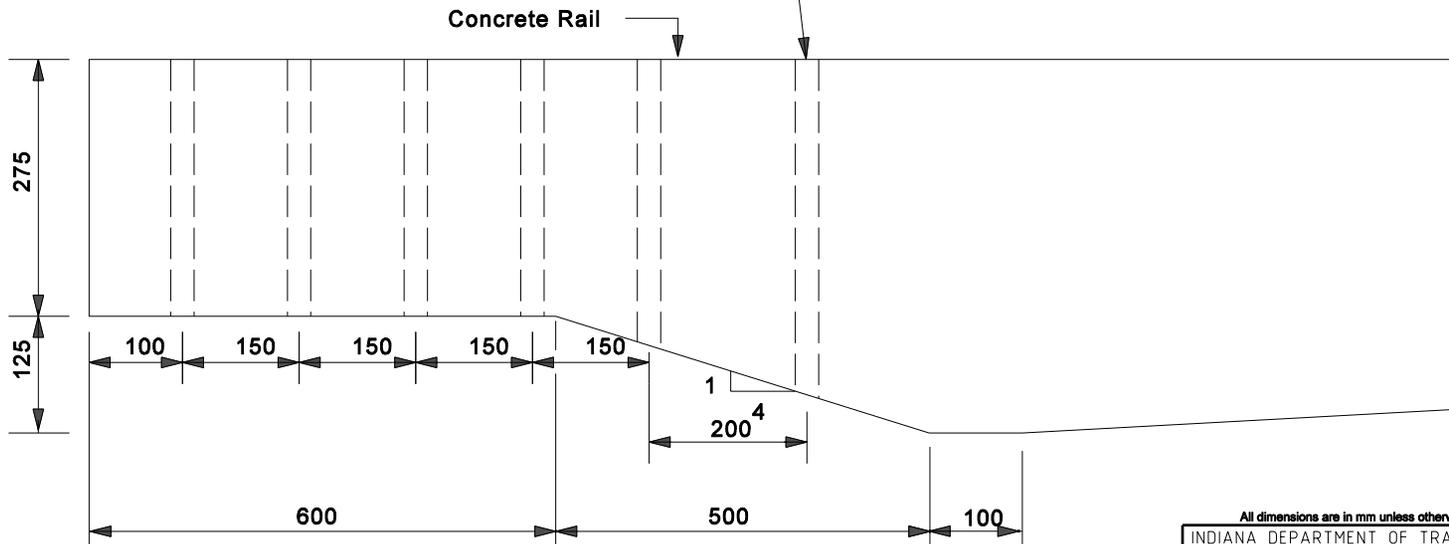


**CONCRETE RAILING TRANSITION
PLAN VIEW**

NOTES:

1. Reinforcing steel not shown for clarity.
2. Bolts shall be 19 diameter, 450 long round heads.

All dimensions are in mm unless otherwise specified

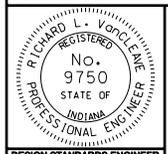INDIANA DEPARTMENT OF TRANSPORTATION											
BRIDGE RAILING TRANSITION TPBT DETAIL "A"											
SEPTEMBER 2005											
STANDARD DRAWING NO. 706-TPBT-03											
	<table style="width: 100%; border: none;"> <tr> <td style="border: none;">/s/ Richard L. VanCleave</td> <td style="border: none; text-align: right;">9-01-05</td> </tr> <tr> <td style="border: none;">DESIGN STANDARDS ENGINEER</td> <td style="border: none; text-align: right;">DATE</td> </tr> <tr> <td colspan="2" style="border: none;"> </td> </tr> <tr> <td style="border: none;">/s/ Richard K. Smutzer</td> <td style="border: none; text-align: right;">9-01-05</td> </tr> <tr> <td style="border: none;">CHIEF HIGHWAY ENGINEER</td> <td style="border: none; text-align: right;">DATE</td> </tr> </table>	/s/ Richard L. VanCleave	9-01-05	DESIGN STANDARDS ENGINEER	DATE			/s/ Richard K. Smutzer	9-01-05	CHIEF HIGHWAY ENGINEER	DATE
/s/ Richard L. VanCleave	9-01-05										
DESIGN STANDARDS ENGINEER	DATE										
/s/ Richard K. Smutzer	9-01-05										
CHIEF HIGHWAY ENGINEER	DATE										
<small>DESIGN STANDARDS ENGINEER</small>											