


2 LANE 2 WAY HIGHWAY

XW20-7a-A ①

XW20-1 ①




60 m 175 m 175 to 800 m

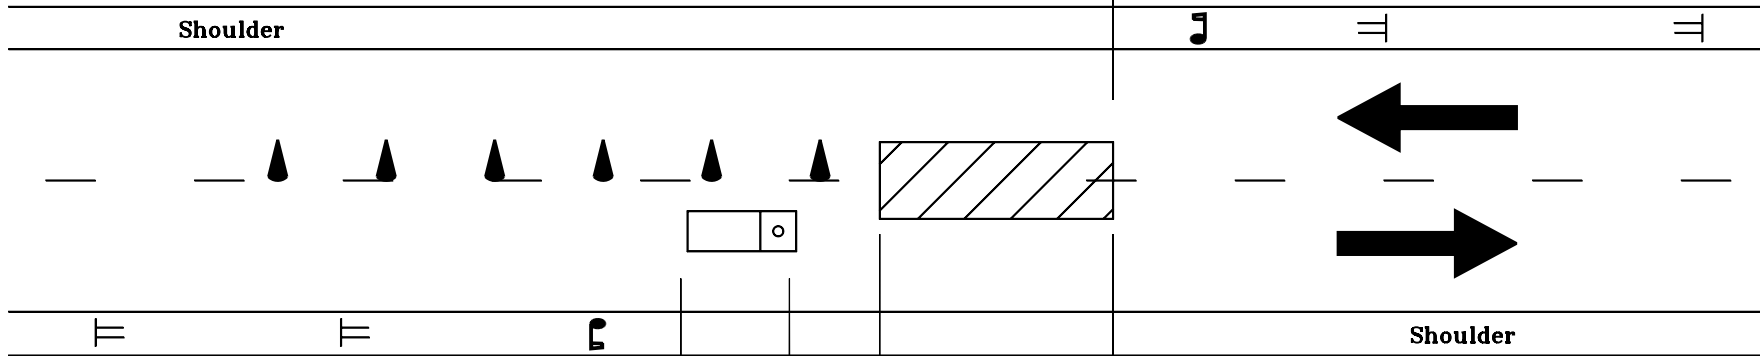

Shoulder

175 to 800 m 175 m 60 m 60 m 800 m

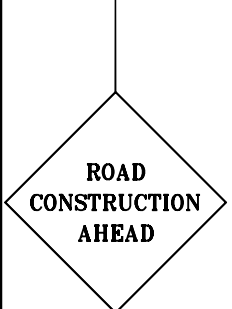





XW20-7a-A ①

XW20-1 ①

GENERAL NOTES

① Additional signs may be required for the moving operation so as to maintain proper sign spacing.

LEGEND

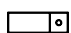-  Flagger
-  Cone
-  Truck with Strobe Flashing Light
-  Work zone


All dimensions are in mm unless otherwise specified.

INDIANA DEPARTMENT OF TRANSPORTATION

**MAINTENANCE OF TRAFFIC
FOR MOVING OPERATION**

MAY 2000

STANDARD DRAWING NO. 801-TCF0-02

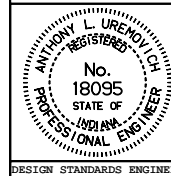

/s/ Anthony L. Uremovich 5-01-00
DESIGN STANDARDS ENGINEER DATE

/s/ Firooz Zandi 5-01-00
CHIEF HIGHWAY ENGINEER DATE

DESIGN STANDARDS ENGINEER