



GENERAL NOTES

1. See Standard Drawing 801-TCLG-01 for Legend and General Notes.

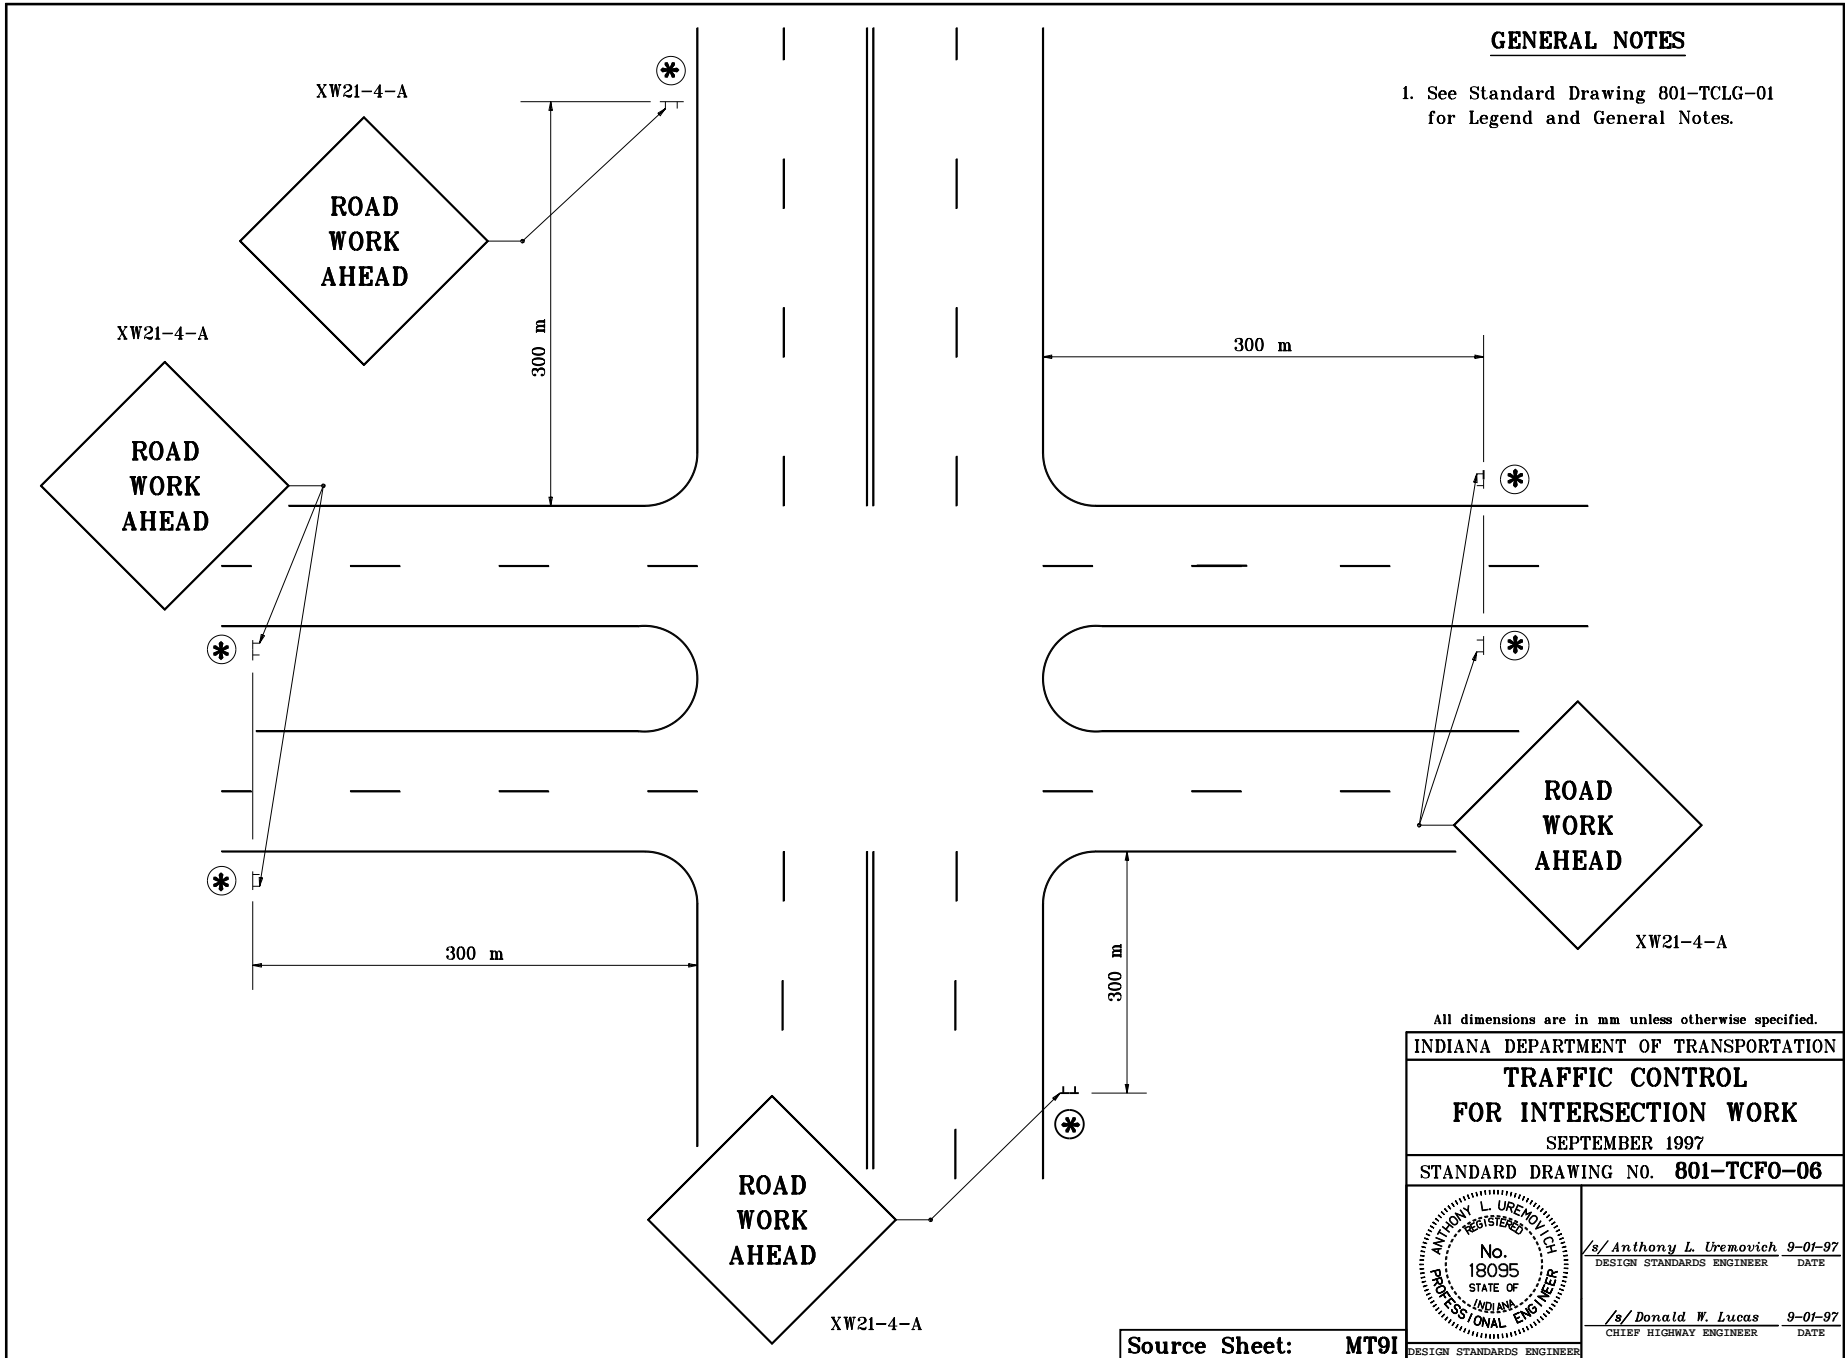

All dimensions are in mm unless otherwise specified.
 INDIANA DEPARTMENT OF TRANSPORTATION
TRAFFIC CONTROL
FOR INTERSECTION WORK
 SEPTEMBER 1997
 STANDARD DRAWING NO. 801-TCFO-06

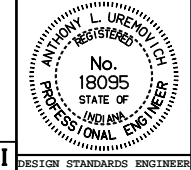

/s/ Anthony L. Uremovich 9-01-97
 DESIGN STANDARDS ENGINEER DATE
 /s/ Donald W. Lucas 9-01-97
 CHIEF HIGHWAY ENGINEER DATE

Source Sheet: MT9I