



**GENERAL NOTES**

1. See Standard Drawing 801-TCLG-01 for Legend and General Notes.


END  
CONSTRUCTION  
XG20-2

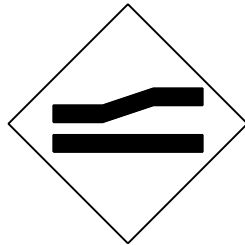


XW 4-2-A(R)

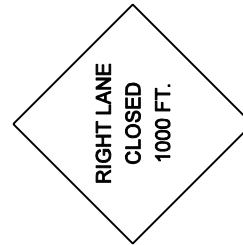


XW20-5(R)

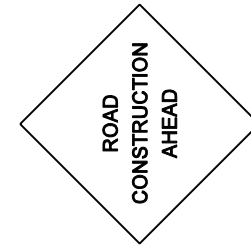

XW20-1

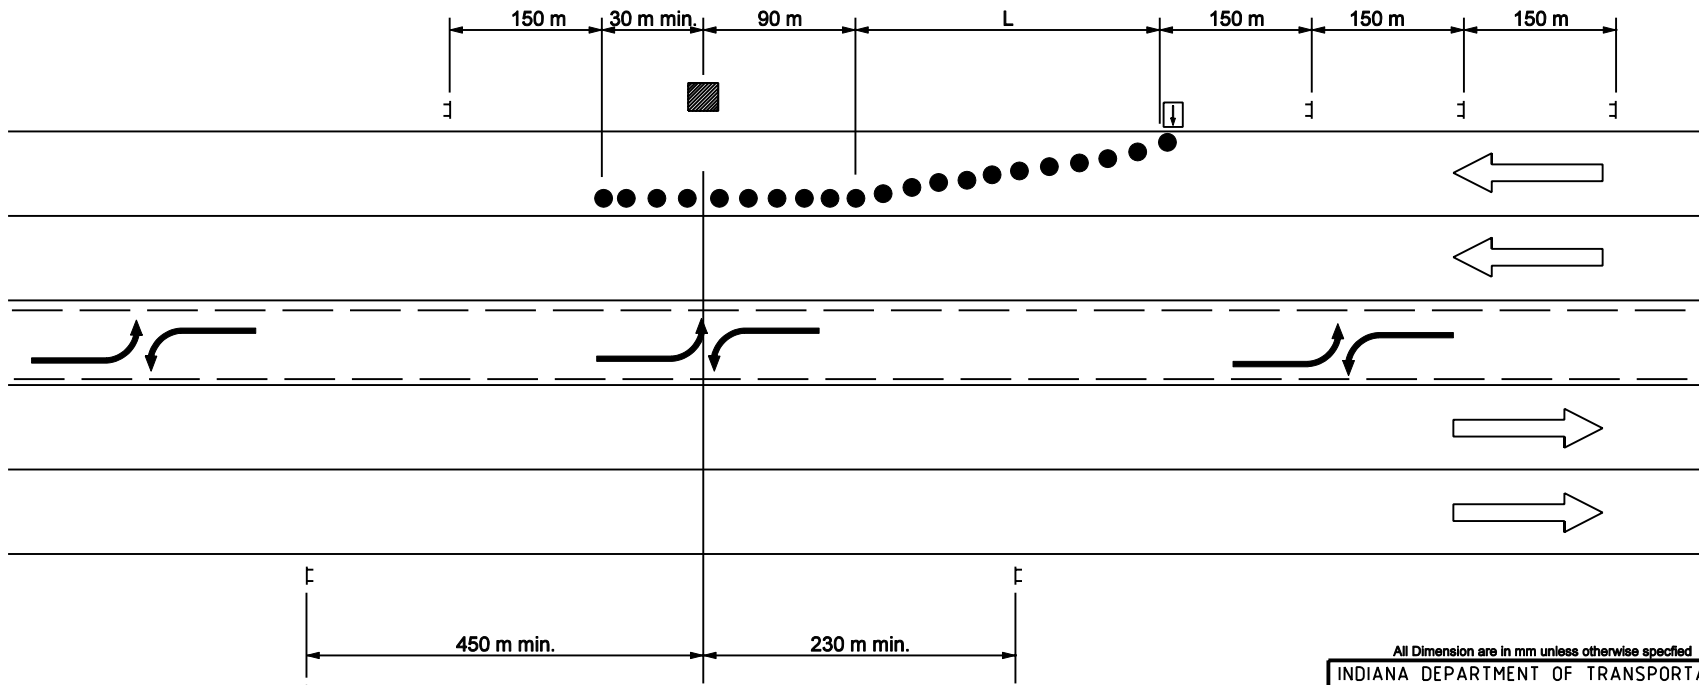

XW20-1

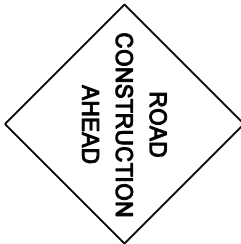

XG20-2

END  
CONSTRUCTION


All Dimension are in mm unless otherwise specified

INDIANA DEPARTMENT OF TRANSPORTATION

**TRAFFIC CONTROL  
FOR SHOULDER WORK**

SEPTEMBER 2003

STANDARD DRAWING NO. 801-TCLC-10

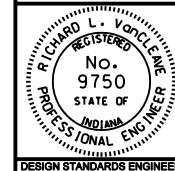

/s/ Richard L. VanCleave 9-02-03  
DESIGN STANDARDS ENGINEER DATE

/s/ Richard K. Smutzer 9-02-03  
CHIEF HIGHWAY ENGINEER DATE

DESIGN STANDARDS ENGINEER