


**NOTES:**

- ① R6-3a shall be used in place of R6-3 at tee intersection.
- ② "Stop Ahead" sign may be required if there is determined to be poor observation of the "Stop" sign. See plans for locations.
- ③ Sign not required for tee intersection.

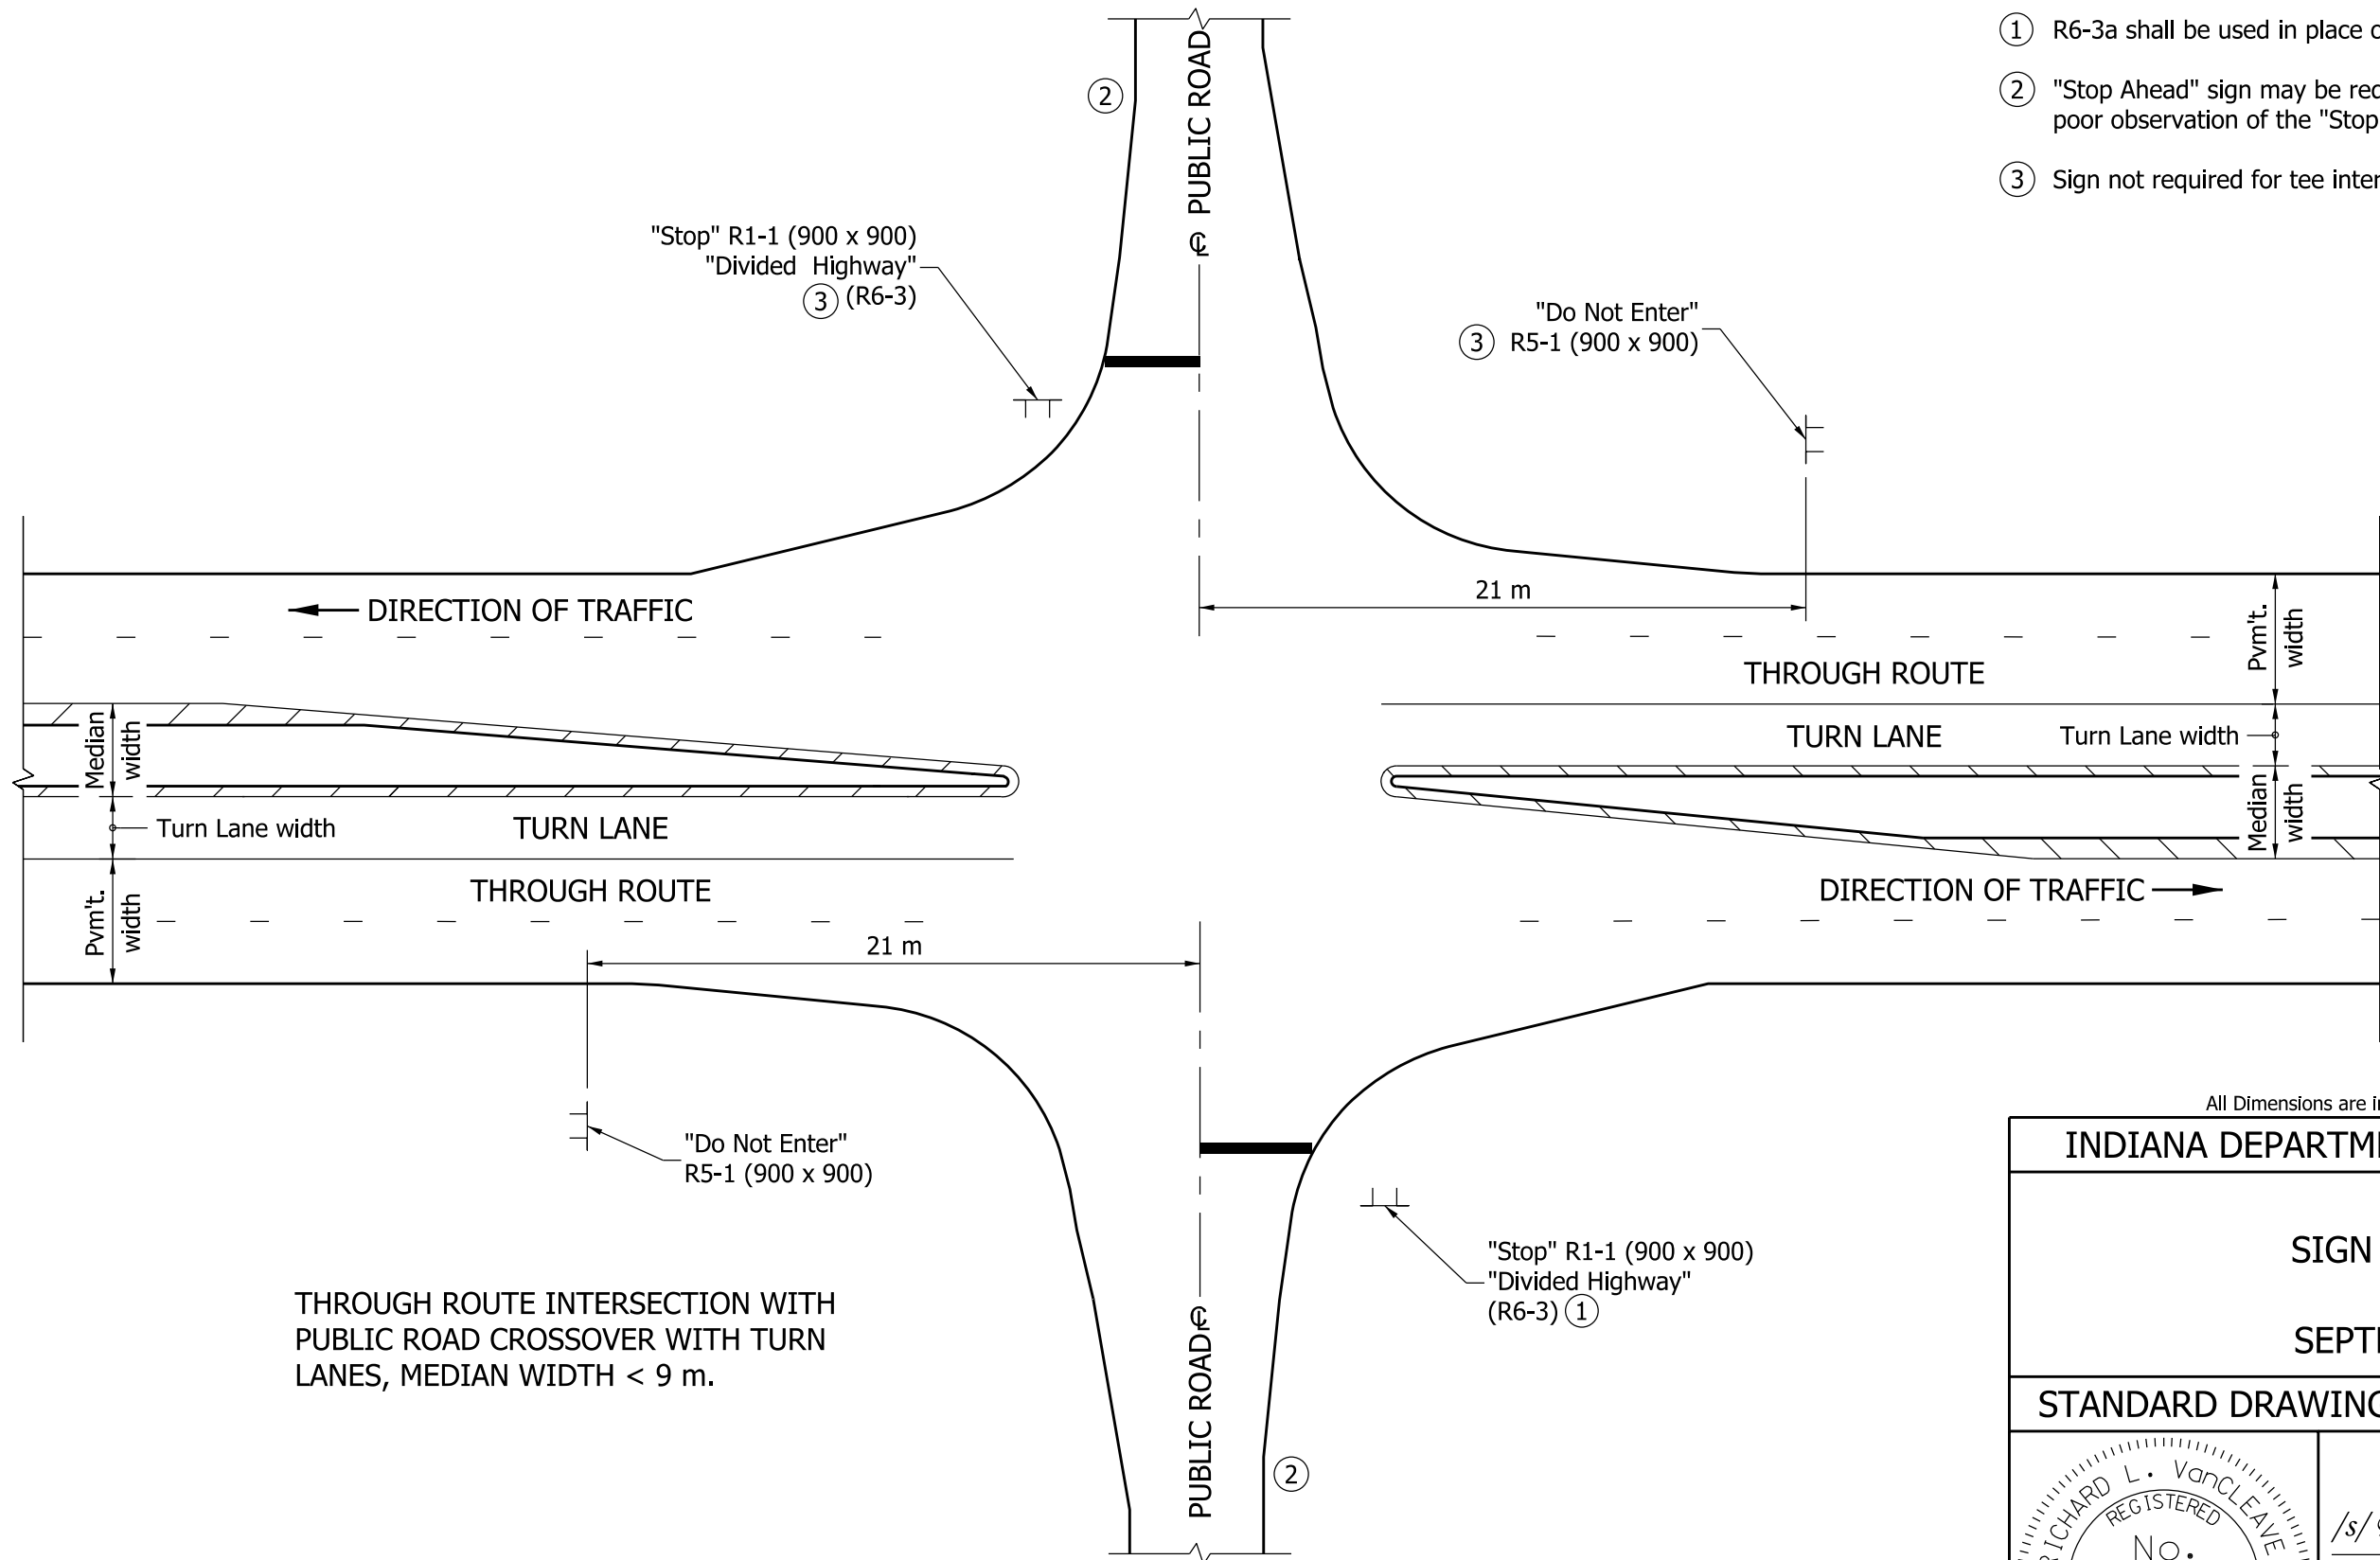

All Dimensions are in mm unless otherwise specified.

<b>INDIANA DEPARTMENT OF TRANSPORTATION</b>	
<b>SIGN PLACEMENT</b>	
<b>SEPTEMBER 2010</b>	
<b>STANDARD DRAWING NO. 802-SNGP-12</b>	
	/s/ <i>Richard L. VanCleave</i> 09/01/10 DESIGN STANDARDS ENGINEER      DATE
DESIGN STANDARDS ENGINEER	/s/ <i>Mark A. Miller</i> 09/01/10 CHIEF HIGHWAY ENGINEER      DATE

THROUGH ROUTE INTERSECTION WITH PUBLIC ROAD CROSSOVER WITH TURN LANES, MEDIAN WIDTH < 9 m.