



State Revolving Fund Loan Programs Drinking Water, Wastewater, Nonpoint Source

PRELIMINARY DECISION OF CATEGORICAL EXCLUSION

TO ALL INTERESTED CITIZENS, ORGANIZATIONS AND GOVERNMENT AGENCIES:

**LIBERTY REGIONAL WASTE DISTRICT
Permanent Generator, Transfer Switch and Telemetry Upgrade
at Truitt Road Lift Station
Preliminary Engineering Report Addendum #3
SRF Project # WW 09 85 18 01**

Date: March 8, 2013

Pursuant to IC 4-4-11, the State Revolving Fund (SRF) Loan Program has determined that the project described here and in Liberty Regional Waste District's Preliminary Engineering Report Addendum #3 will have no substantial negative environmental impact. Therefore, the SRF is issuing a preliminary decision of Categorical Exclusion from the requirements of substantive environmental review.

How were environmental issues considered?

The National Environmental Policy Act requires agencies disbursing Federal funds to include environmental factors in the decision making process. A summary of the project is attached for your review. The SRF's preliminary review has found that the proposed project does not require the preparation of either an Environmental Assessment or Environmental Impact Statement.

Why is additional environmental review not required?

Our environmental review has concluded that significant environmental impacts will not result from the proposed action.

How do I submit comments?

Comments can be submitted to:

Max Henschen, Senior Environmental Manager
SRF Programs
317-232-8623; mhensche at ifa.in.gov

CATEGORICAL EXCLUSION

I. PROJECT IDENTIFICATION

Project Name and Address: **Permanent Generator, Transfer Switch and
Telemetry at Truitt Road Lift Station
Preliminary Engineering Report Addendum #3**
Liberty Regional Waste District (RWD)
316 S. Albany Street
Selma, Indiana 47383

SRF Project Number: WW 09 85 18 01

Authorized Representative: Mr. Ronald Barrett, Board President

II. PROJECT LOCATION

Liberty RWD is located east of Muncie in Delaware County. The proposed project area is located in Liberty Township, Township 20 North, Range 11 East, section 8, Muncie East USGS 7.5' quadrangle. See Figure 1.

III. PROJECT NEED AND PURPOSE

During a power outage, one subdivision along and several other customers along the force main route have no means of sewerage disposal. The proposed generator and transfer switch will ensure continued service in the event of a power outage; see Figure 2. The project also proposes a needed telemetry upgrade.

IV. ESTIMATED PROJECT COSTS AND FUNDING

The estimated cost for the proposed project is \$54,000. Liberty RWD will finance the project using the remaining \$37,280 in its existing SRF loan and will draw from general funds for the remainder.

V. ENVIRONMENTAL IMPACTS OF THE FEASIBLE ALTERNATIVES

Project construction or implementation will not affect wetlands, the 100-year floodplain, prime farmland, or endangered species.

Construction and operation of the project will not alter, demolish or remove historic properties. See Figure 3. If any visual or audible impacts to historic properties occur, they will be temporary

and will not alter the characteristics that qualify such properties for inclusion in or eligibility for the National Register of Historic Places. The SRF's finding pursuant to Section 106 of the National Historic Preservation Act is: "no historic properties affected."

VI. PUBLIC PARTICIPATION

The proposed project was discussed at the regularly scheduled monthly Liberty RWD board meeting held on December 20, 2012 at 7 p.m. at the Selma Town Hall. There were no written comments received following the public hearing.

Truitt Road Lift Station

Date: 3/4/2013

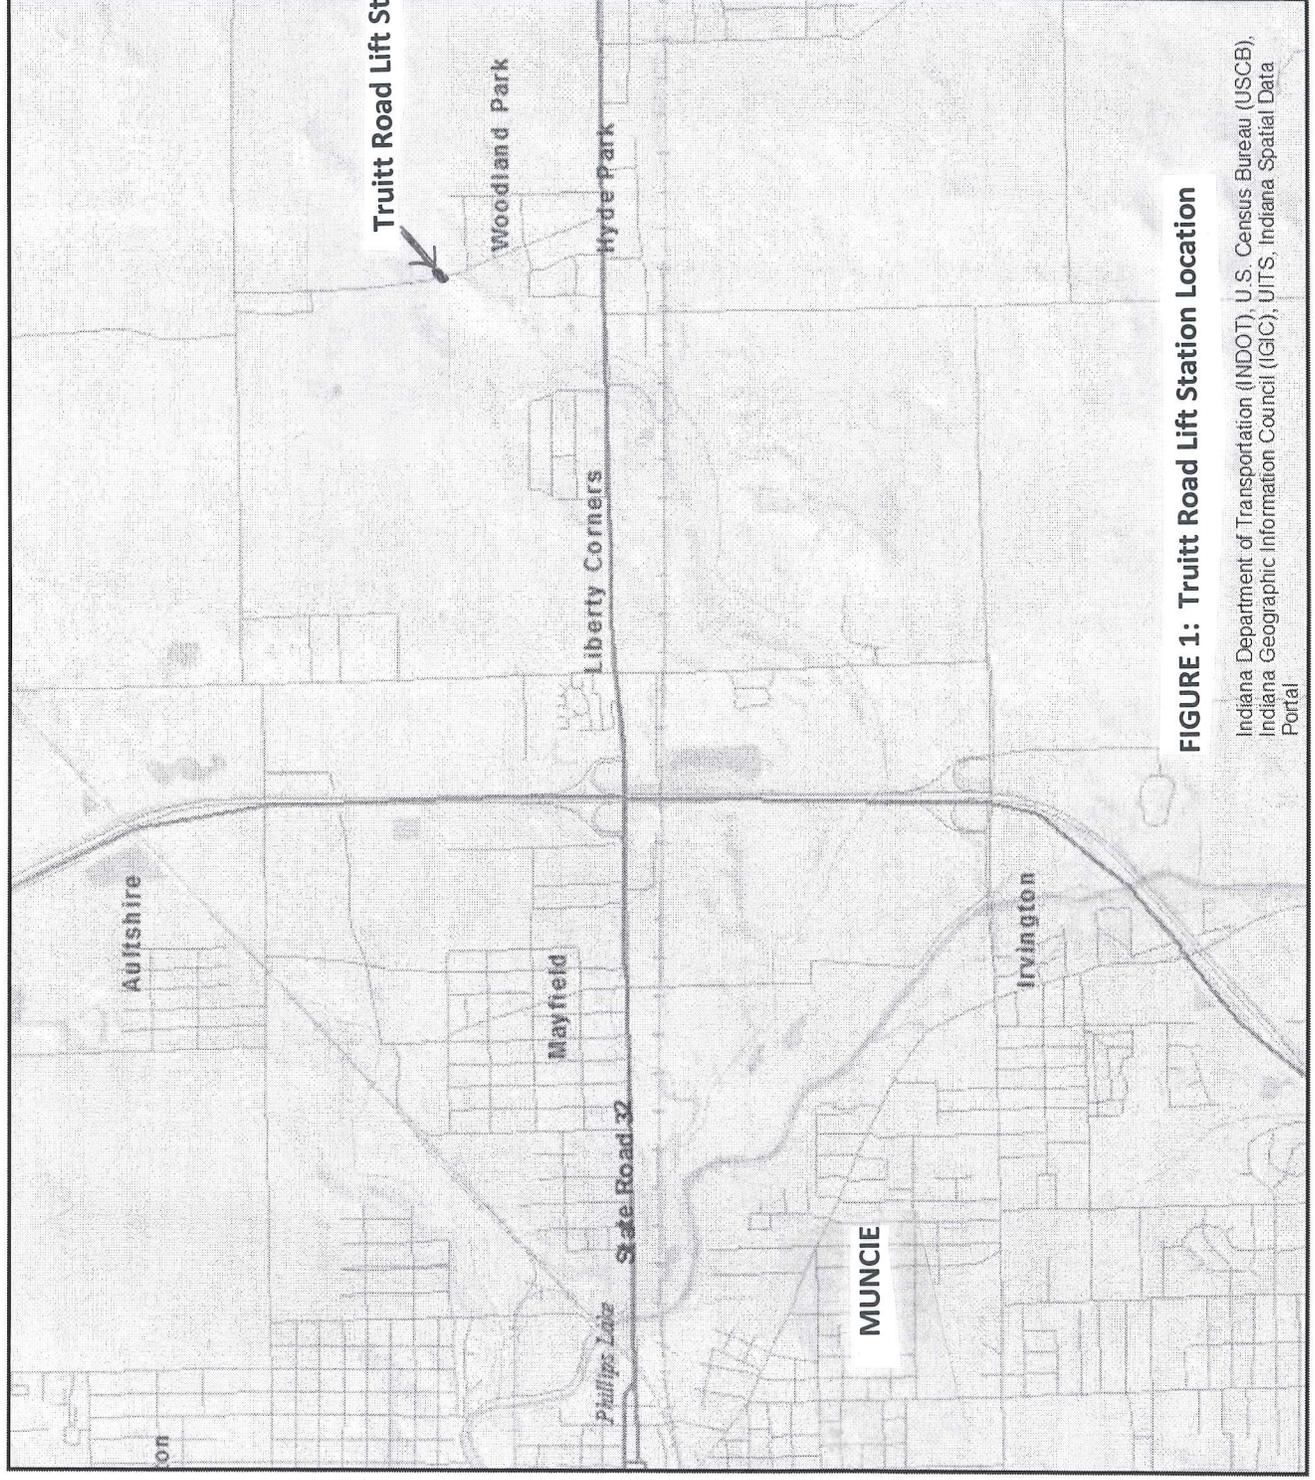


FIGURE 1: Truitt Road Lift Station Location

Indiana Department of Transportation (INDOT), U.S. Census Bureau (USCB),
Indiana Geographic Information Council (IGIC), UIITS, Indiana Spatial Data
Portal



Author: SRF

IndianaMAP

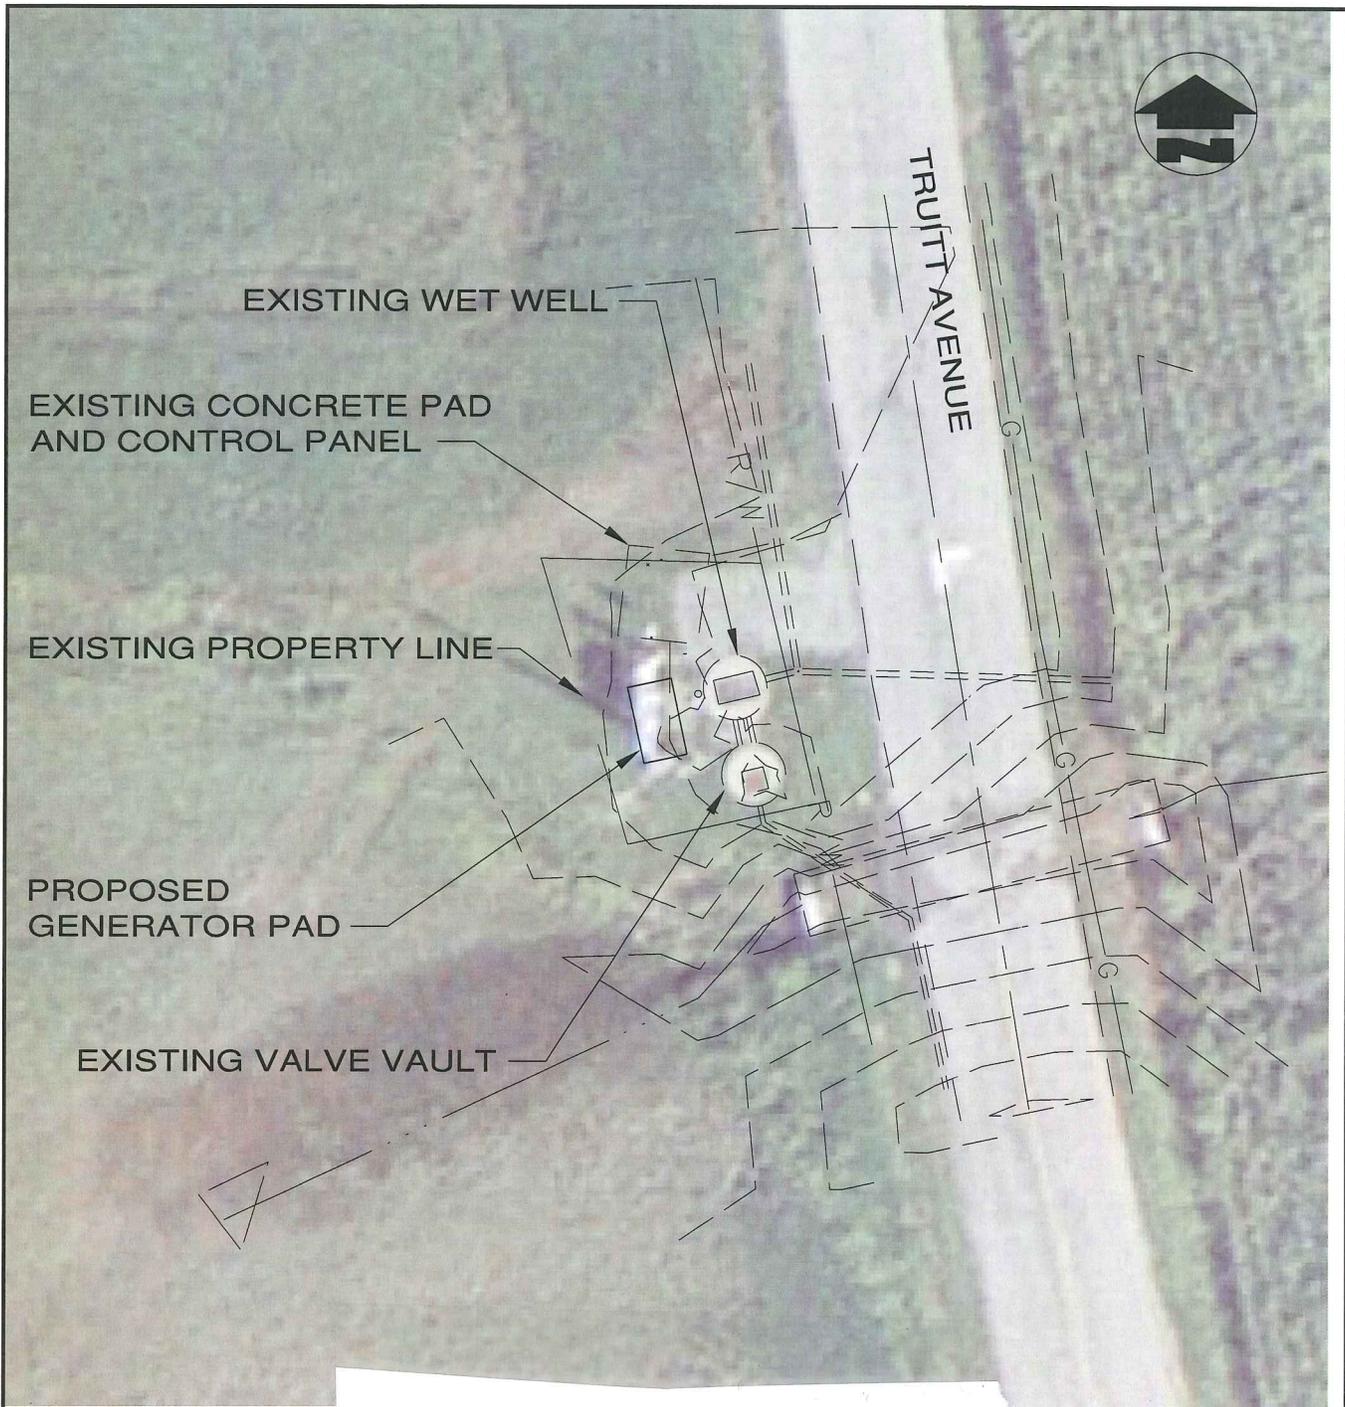


FIGURE 2: Proposed Generator Location


LIBERTY REGIONAL
WASTE DISTRICT

GRW
GRW Engineers, Inc.
Engineers, Architects, Planners




SCALE: 1" = 20'

Liberty Township (30001-032)

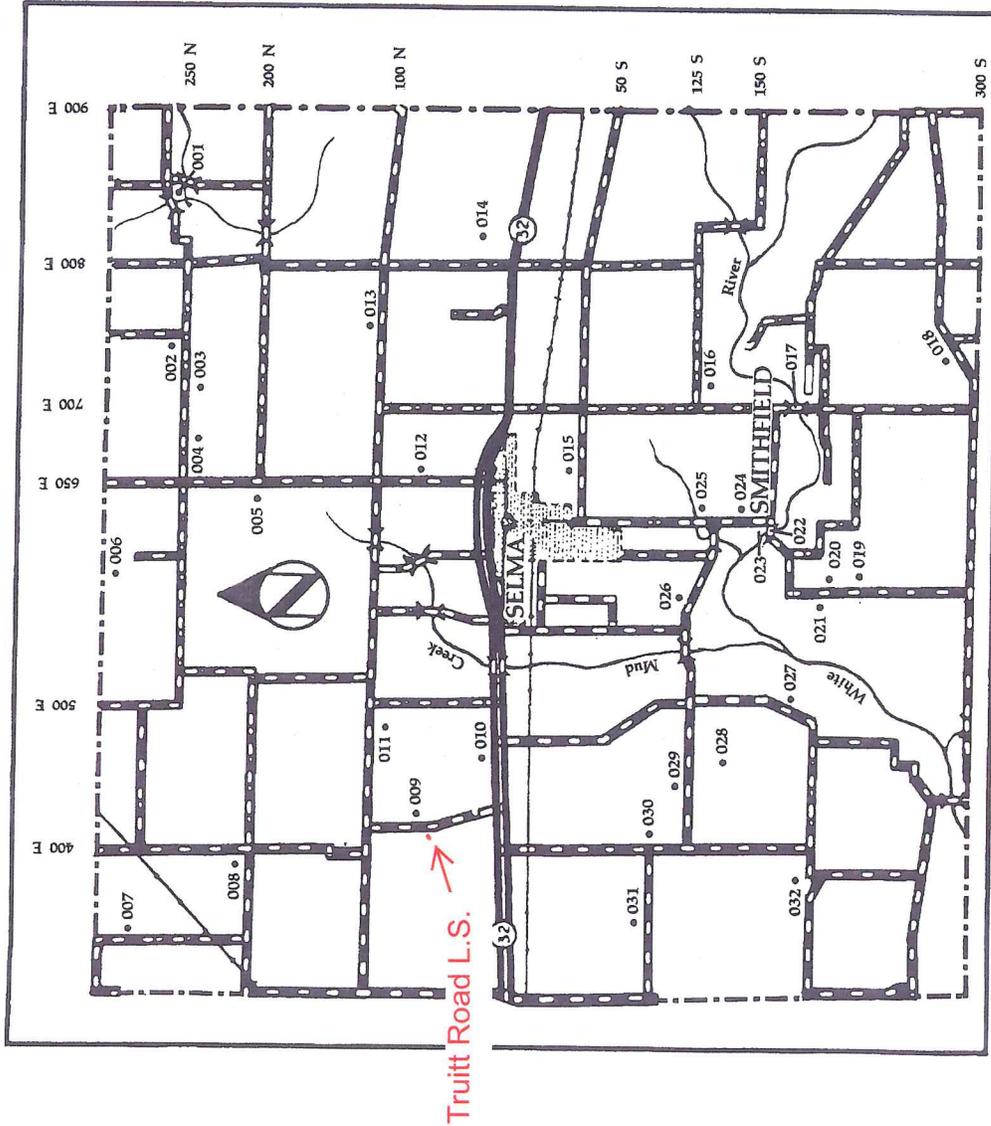

- 005 N Farm, 650 E; Carpenter-Builder, 1899; Architecture (441)
- 006 C Sparr Cemetery, 250 N; 1846/1910; Exploration/Settlement (441)
- 007 N Farm, 450 E; Italianate, c.1875; Architecture (441)
- 008 C House, 400 E; Carpenter-Builder, c.1885; Architecture (441)
- 009 C House, 425 E; Carpenter-Builder, c.1910; Architecture (441)
- 010 O Delaware County Home, State Road 32; Arts and Crafts, c.1910; Architecture, Education, Social/Ethnicity (441)

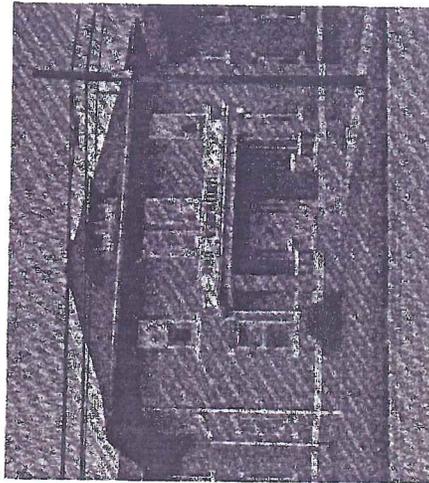

- 011 C Schroyer House, 100 N; Queen Anne, 1905; Architecture (441)
- 012 C House, 650 E; Pioneer/Greek Revival, c.1840; Architecture (441)
- 013 C House, 100 N; American Four-Square, c.1920; Architecture (204)
- 014 C House, 800 E; Bungalow, c.1910; Architecture (204)
- 015 C House, 50 S; Carpenter-Builder, c.1890; Architecture (441)

- | No. | Rtg. | Description |
|-----|------|---|
| 001 | C | Mt. Pleasant Cemetery, 265 N; 1841-1920; Exploration/Settlement, Military (204) |
| 002 | N | Farm, 250 N; Italianate, c.1875; Architecture (204) |
| 003 | C | House, 250 N; Bungalow, c.1920; Architecture (441) |
| 004 | C | Orr Cemetery, 250 N; 1840-1900; Exploration/Settlement, Politics/Government (441) |

FIGURE 3: from Delaware County Interim Report
Historic Sites and Structures Inventory