
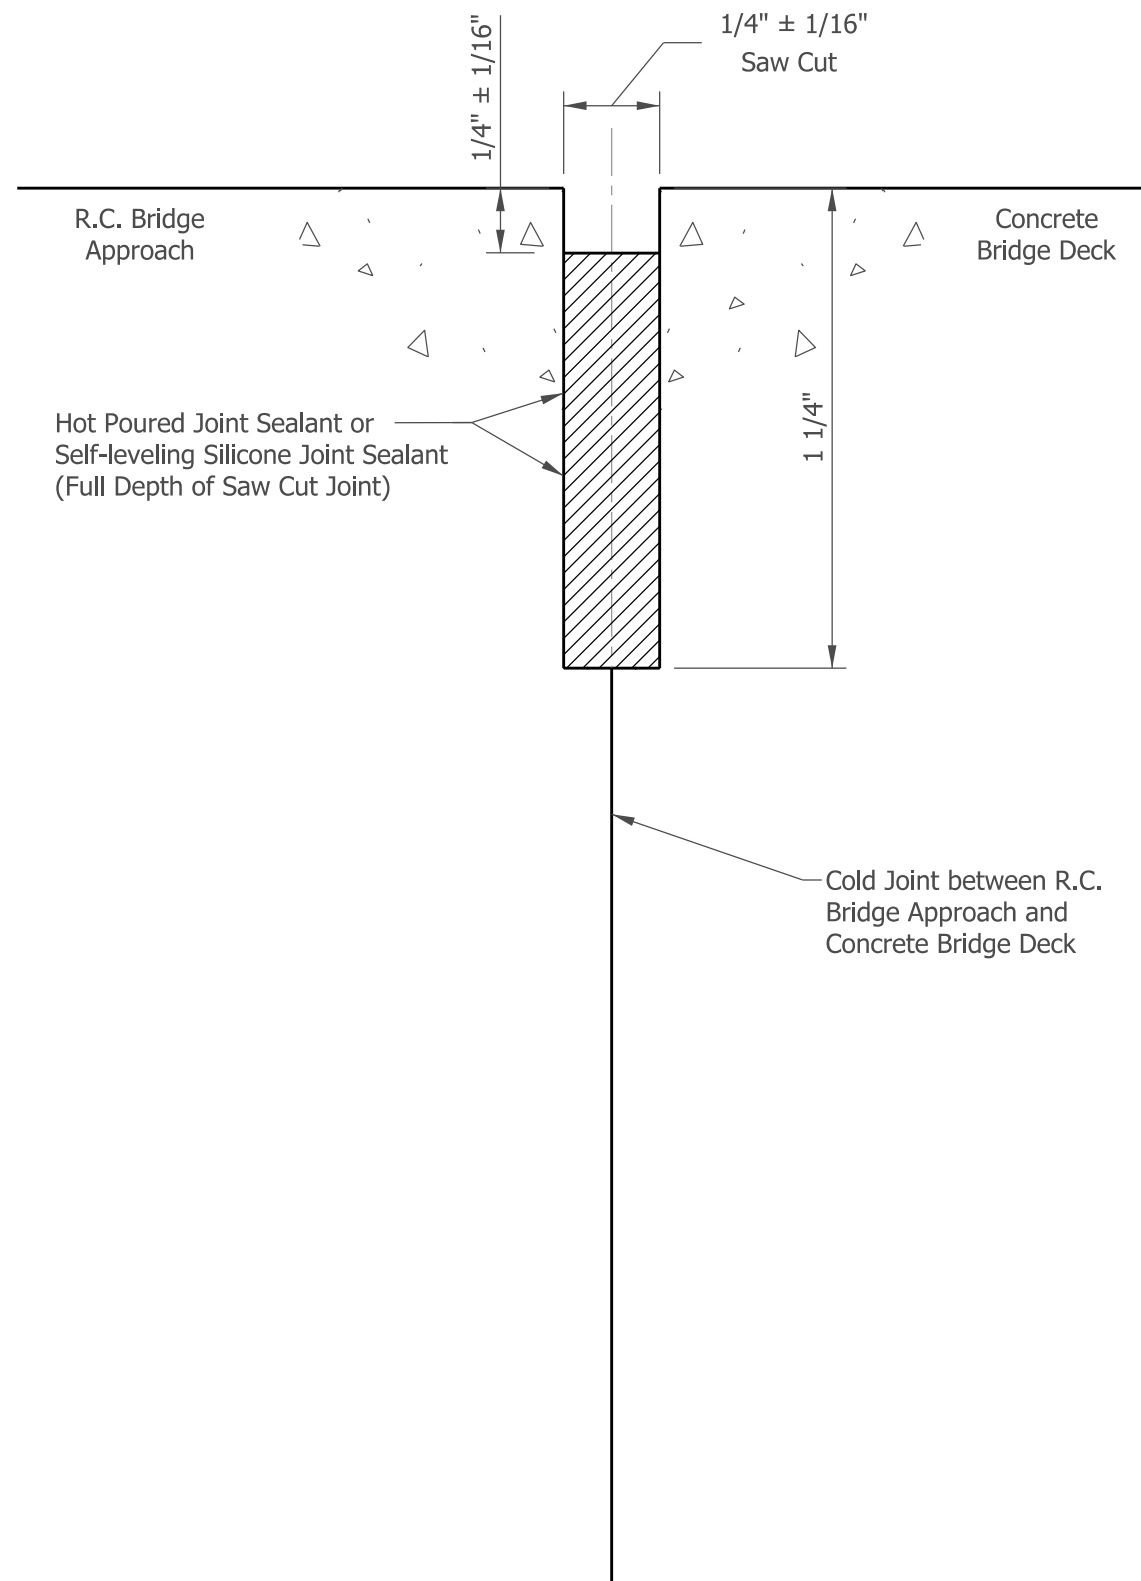
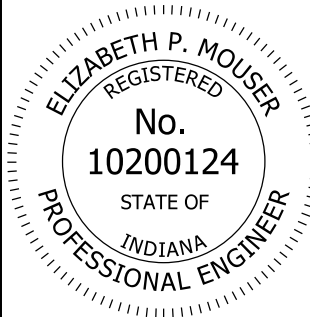



**NOTES:**

- 1. See Standard Drawing series E-609-RCBA for joint location.

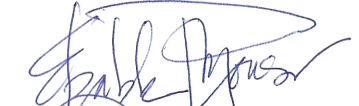

INDIANA DEPARTMENT OF TRANSPORTATION	
TYPE I-A JOINT	
SEPTEMBER 2024	
STANDARD DRAWING NO. E 609-BRJT-01	
	 DESIGN STANDARDS ENGINEER 04/09/2024 DATE
	 CHIEF ENGINEER 04/16/2024 DATE