



Typical & Maintenance of Traffic

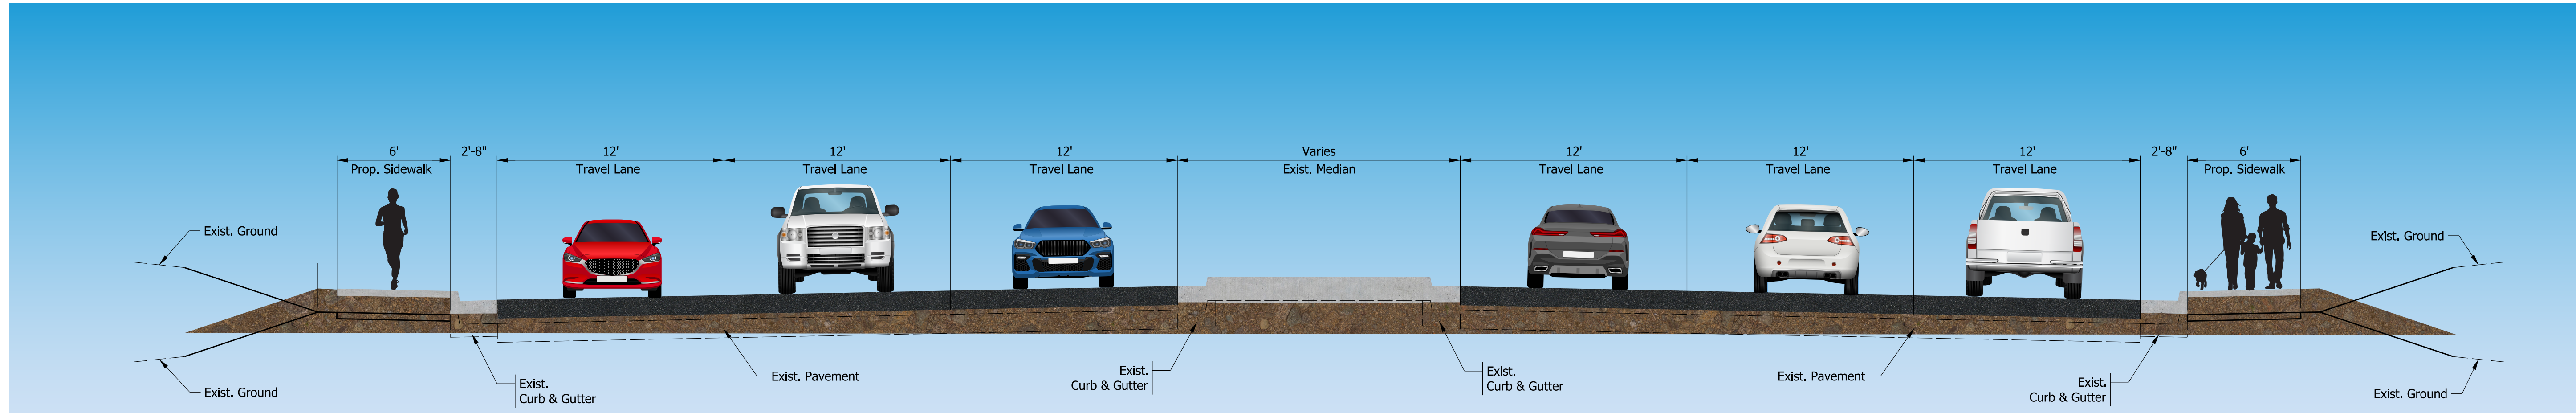


TYPICAL SECTION

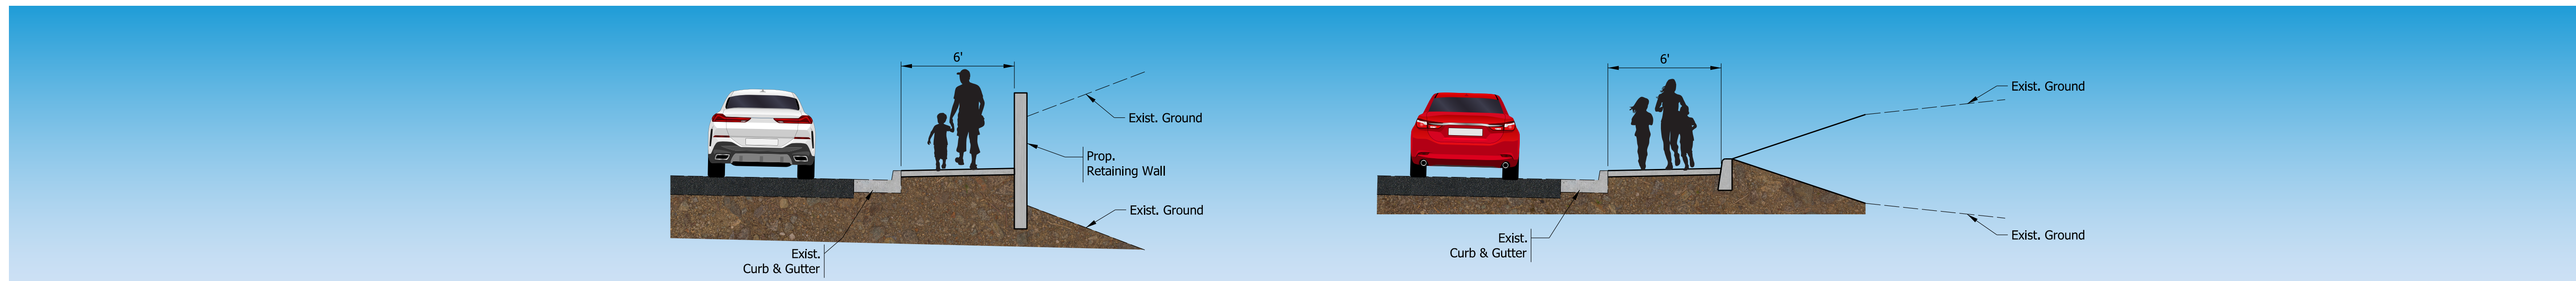

TYPICAL SECTION - RETAINING WALL

TYPICAL SECTION - SIDEWALK CURB

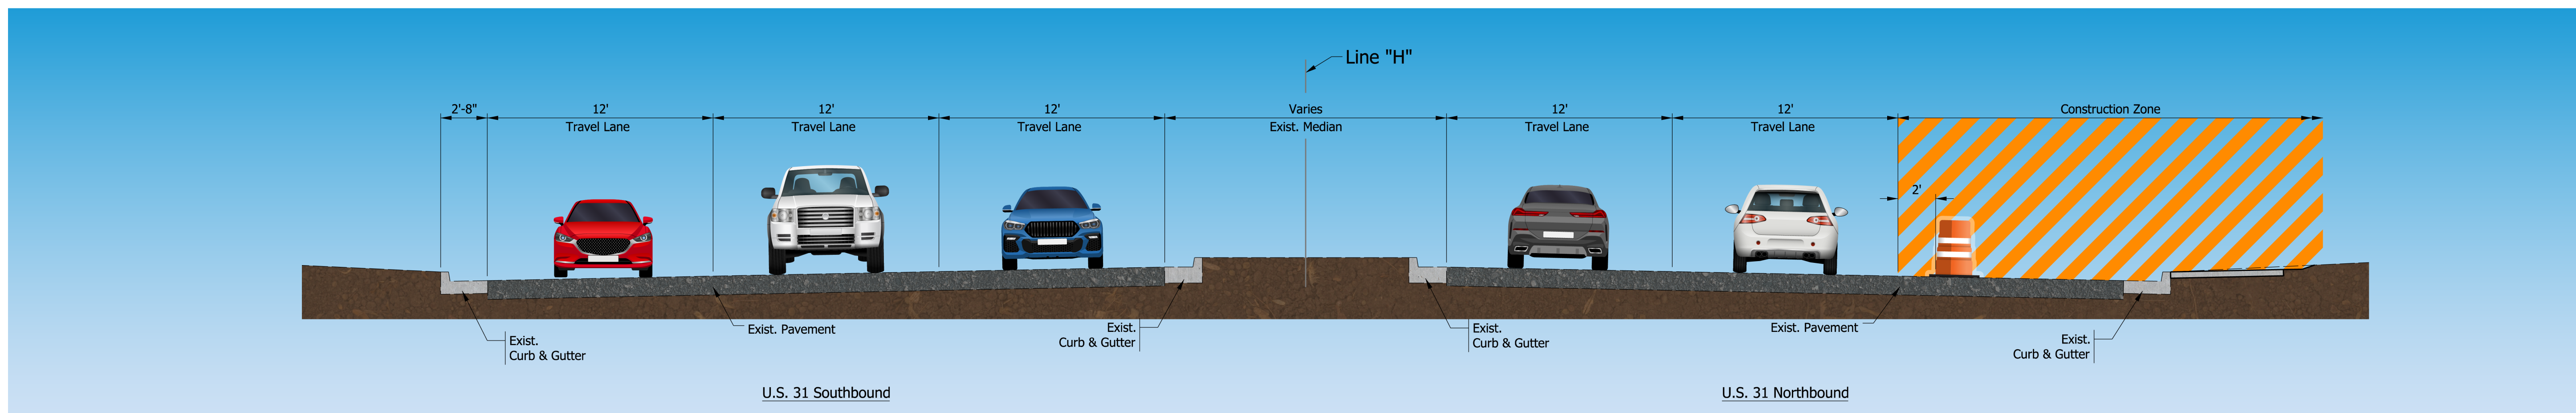

U.S. 31 Southbound

U.S. 31 Northbound

MAINTENANCE OF TRAFFIC SECTION
(Reverse for Southbound Construction Phases)