


PLAN VIEW
(PAVED SHOULDER LESS THAN 2400
IN WIDTH OR UNPAVED SHOULDER)

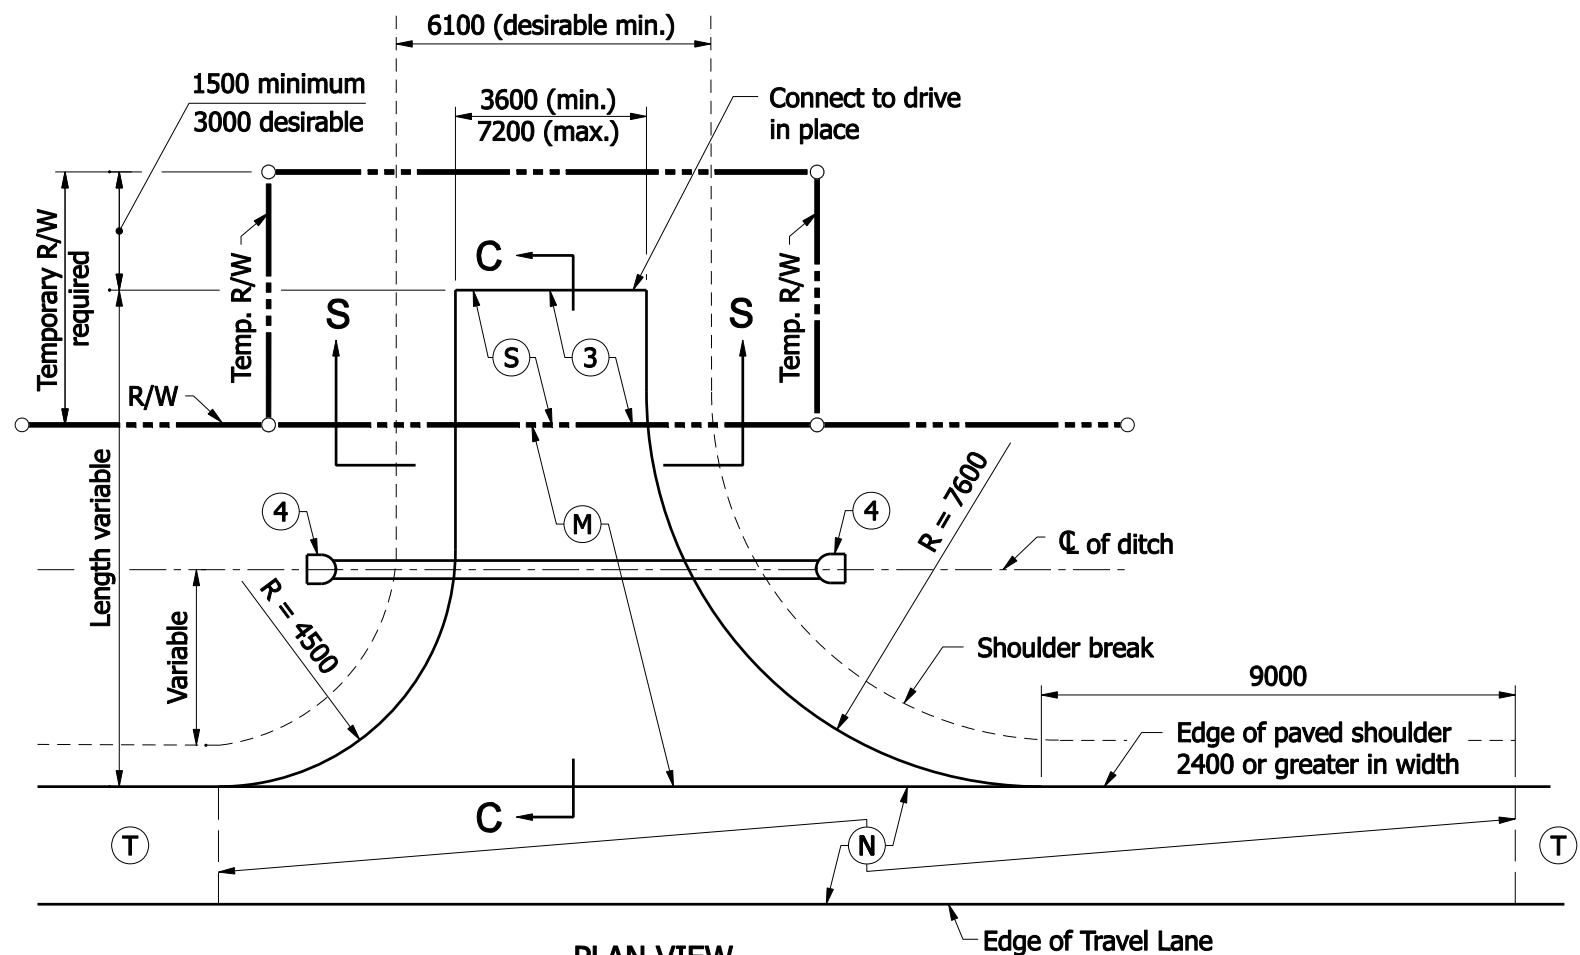

PLAN VIEW
(PAVED SHOULDER 2400
OR GREATER IN WIDTH)

All Dimensions are in mm unless otherwise specified.

NOTES :

1. See Standard Drawing 610-DRIV-13 for General Notes and Legend.
2. See Standard Drawing 610-DRIV-10 for Sections A-A, B-B and C-C.
3. See Standard Drawing 610-DRIV-10 for approach grades.
4. See Standard Drawing 610-DRIV-09 for Section S-S.


- (M) 90 kg/m² HMA Surface Type B on 210 kg/m² HMA Intermediate Type B on subgrade treatment Type IIIA or 150 mm. PCC on subgrade treatment Type IIIA
- (N) Thicker of drive or shoulder section
- (S) Equivalent to surface in place
- (T) Plan shoulder section

INDIANA DEPARTMENT OF TRANSPORTATION

CLASS II DRIVE

SEPTEMBER 2007

STANDARD DRAWING NO. 610-DRIV-02

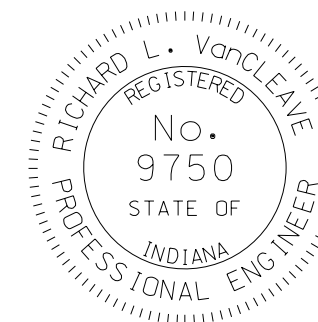

DESIGN STANDARDS ENGINEER

/s/ Richard L. VanCleave 09/04/07
DESIGN STANDARDS ENGINEER DATE

/s/ Mark A. Mille 09/04/07
CHIEF HIGHWAY ENGINEER DATE