


GENERAL NOTES

1. See Standard Drawing 801-TCLG-01 for Legend and General Notes.
- ② See General Note 2 on Standard Drawing 801-TCLG-01.

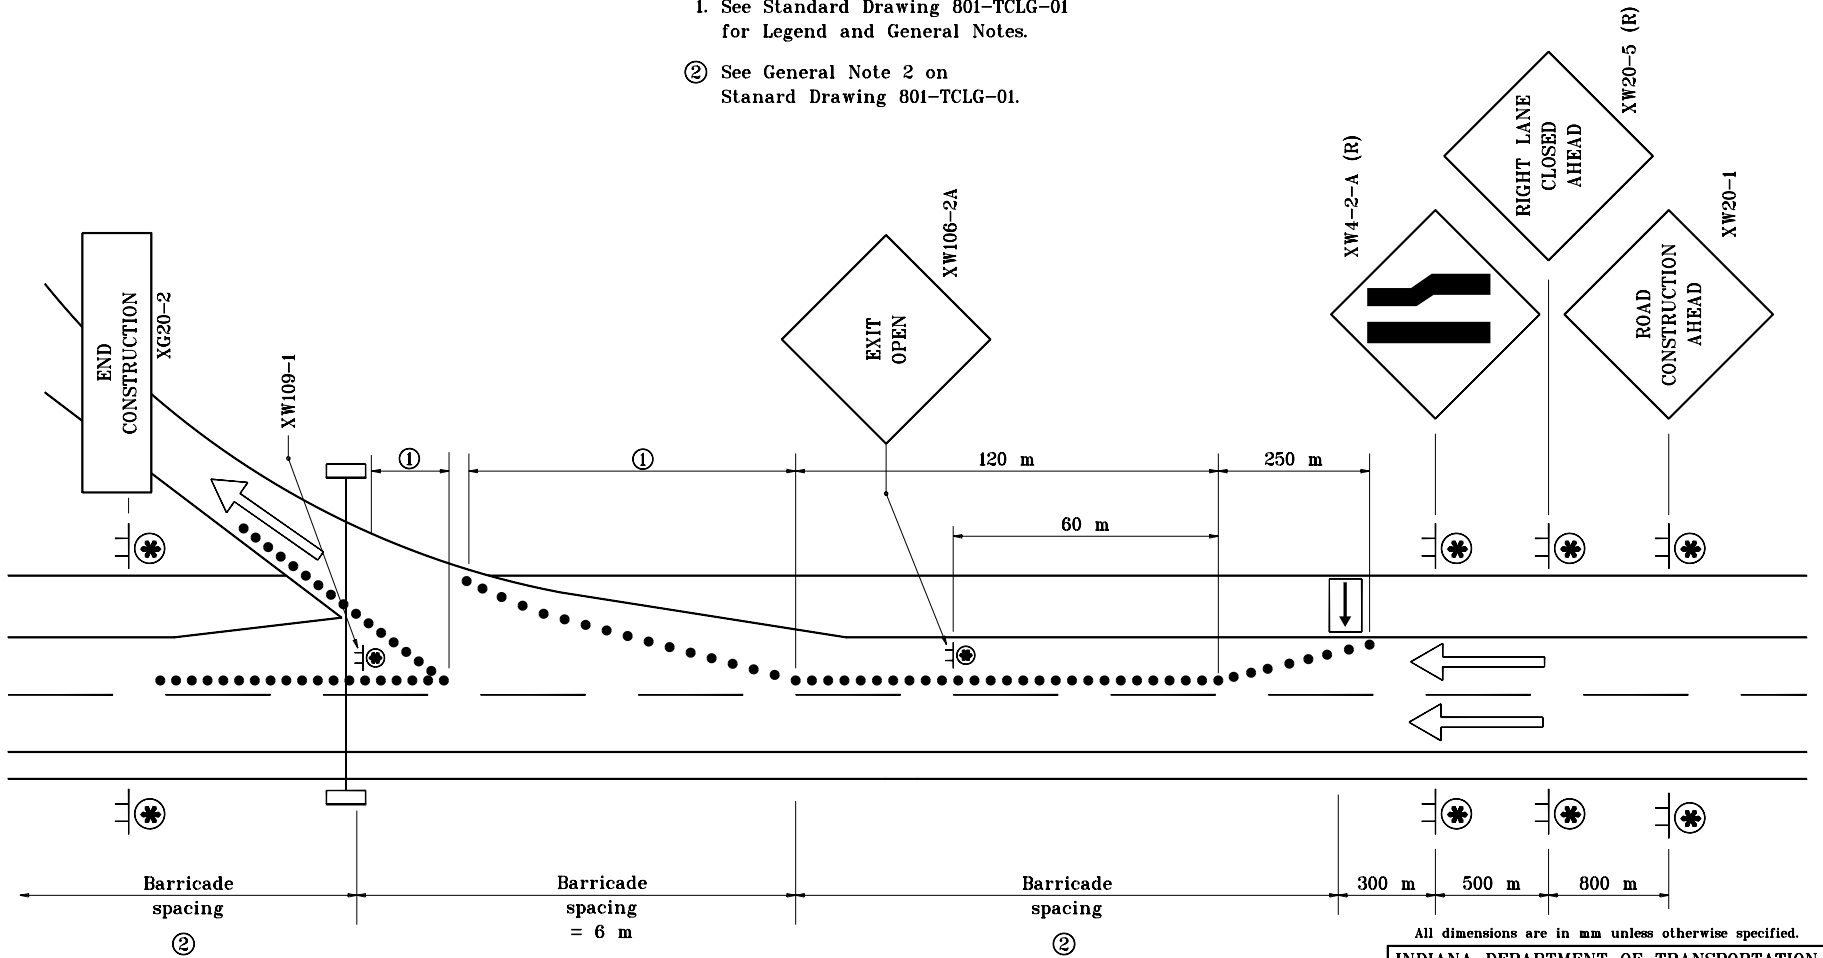

MULTI-LANE DIVIDED HIGHWAY

All dimensions are in mm unless otherwise specified.

INDIANA DEPARTMENT OF TRANSPORTATION
**TRAFFIC CONTROL FOR
 OVERHEAD SIGN INSTALLATION**
 MAY 1998
 STANDARD DRAWING NO. **801-TCLC-15**

	s/ Anthony L. Uremovich 5-01-98 DESIGN STANDARDS ENGINEER DATE
	s/ Donald W. Lucas 5-01-98 CHIEF HIGHWAY ENGINEER DATE

Source Sheet: **MT9J** DESIGN STANDARDS ENGINEER