



PLAN

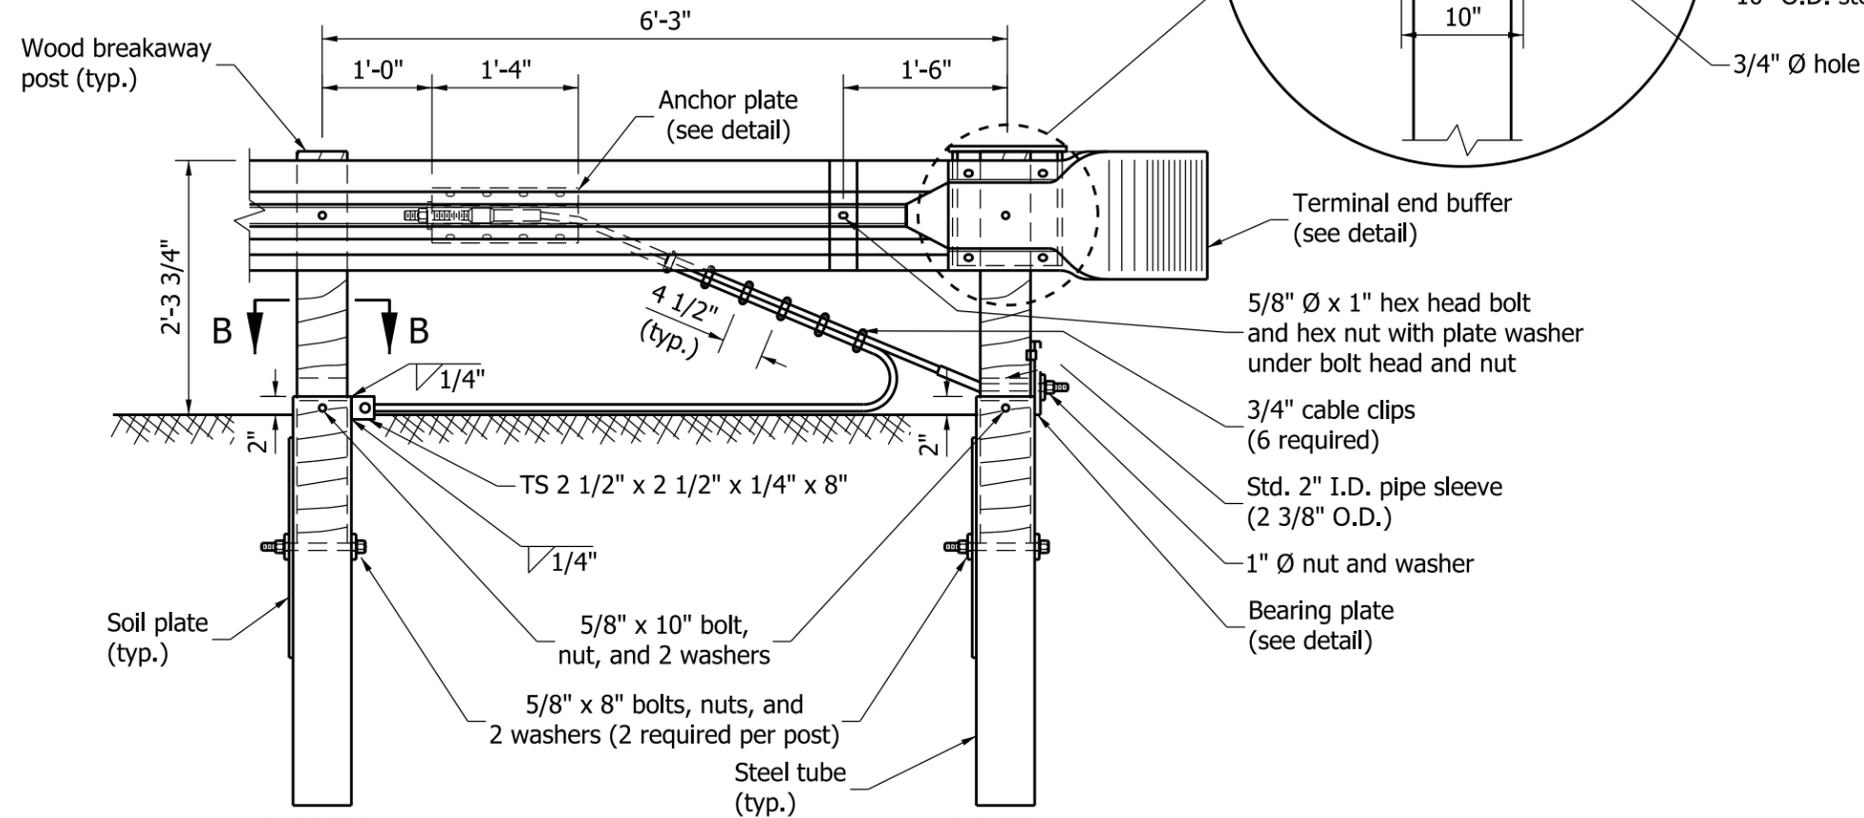


TYPE 5 ANCHOR ELEVATION

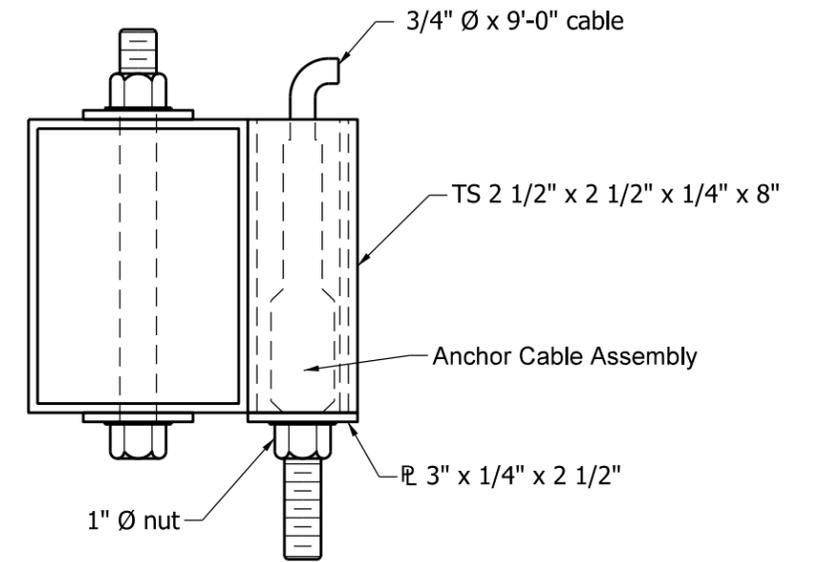

SECTION B-B

NOTES:

1. One 5/8" \varnothing x 10" bolt with nut and washer is required per curved W-beam steel tube and post.
2. Plate washers shall be used only where indicated.

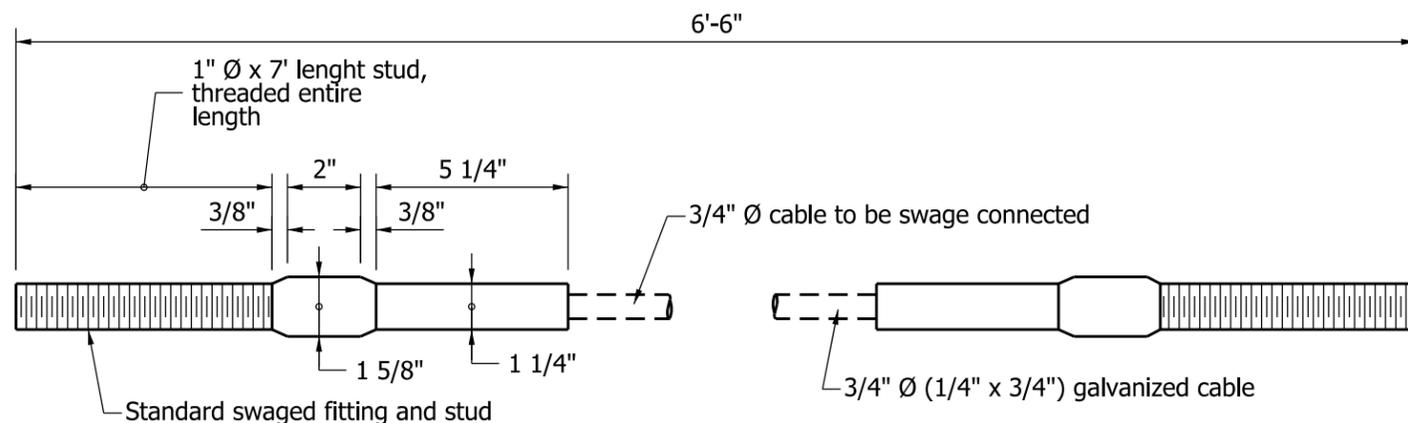

ANCHOR CABLE ASSEMBLY

INDIANA DEPARTMENT OF TRANSPORTATION		
CURVED W-BEAM GUARDRAIL SYSTEM		
SETEMBER 2011		
STANDARD DRAWING NO.	E 601-CWGS-04	
	/s/ <i>Richard L. VanCleave</i>	09/01/11
	DESIGN STANDARDS ENGINEER	DATE
	/s/ <i>Mark A. Miller</i>	09/01/11
	CHIEF HIGHWAY ENGINEER	DATE
DESIGN STANDARDS ENGINEER		