


P:\AA23 GRAND CALUMET WEST BRANCH\CAD\AA23-FIGURE 6-2-7.DWG
PLOT/UPDATE: MAR 01 2006 13:39:36

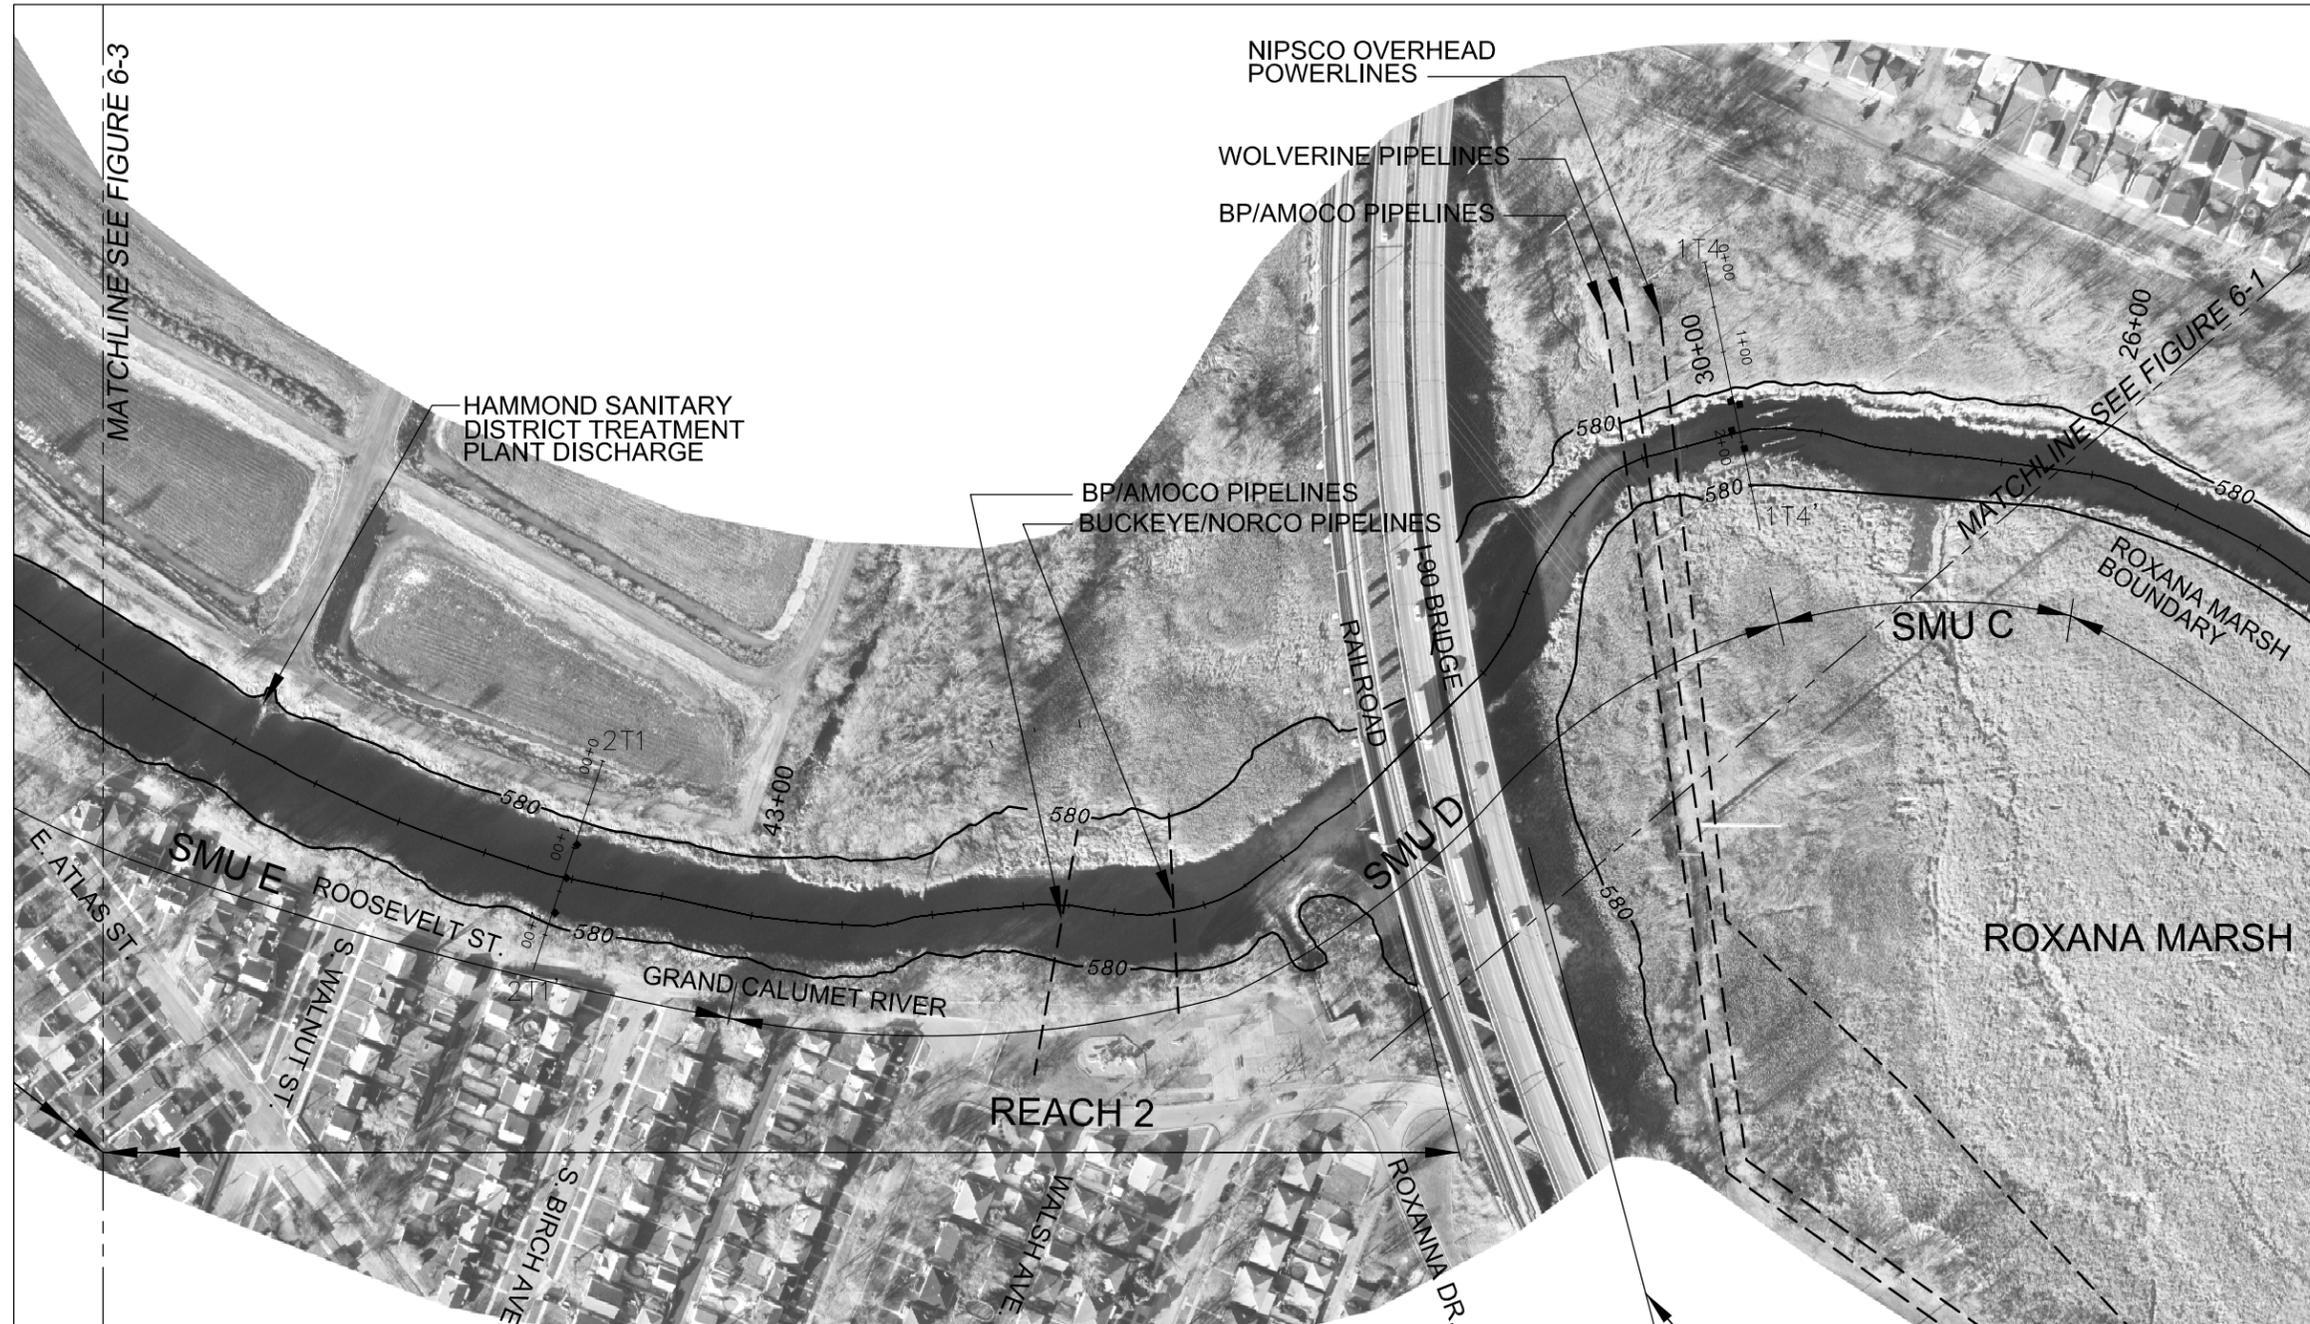

NOTES:

1. AERIAL PHOTOGRAPHY WAS TAKEN BY AIRBOURNE DIGITAL IMAGES ON 12/10/03 BETWEEN 1300 AND 1345.
2. ELEVATION 580 AND ROXANA MARSH BOUNDARY REPRESENT THE EXTENT OF THE PROJECT AREA.

DRAFT

**DRAWING REDUCED
HALFSIZE**

WEST BRANCH OF THE GRAND CALUMET RIVER
FIGURE 6-3
SEDIMENT MANAGEMENT UNITS
REACHES 1 & 2

DATE: 03-1-06

 **TETRA TECH EC, INC.**